

APPENDIX Q
Site-Specific Plans

RESIDENTIAL IMPLEMENTATION PLAN



RESIDENCES LOCATED 0' TO 50'
FROM THE EDGE OF WORK AREA

M.P.	DISTANCE
4.74	25.7'



NOTES:

- TRUE ORIENTATION OF RESIDENCES TO THE CENTERLINE OF THE PROPOSED PIPELINE MAY DIFFER FROM THAT SHOWN.
- ADDITIONAL CONSTRUCTION LIMITATIONS/INSTRUCTIONS FOR THIS TRACT MAY BE DEFINED UNDER SPECIAL CONSTRUCTION PROVISIONS OF THE RIGHT OF WAY LINE LIST.
- FOR ADDITIONAL PROCEDURES, SEE RESIDENTIAL IMPLEMENTATION PLAN NOTES.

SITE SPECIFIC RESIDENTIAL CONSTRUCTION TECHNIQUES


PREFERRED TECHNIQUE

- CONSTRUCT BY USE OF DRAG SECTION OR OTHER MINIMUM RIGHT OF WAY REQUIREMENT TECHNIQUES. EQUIPMENT WILL PASS ON THE RIGHT OF WAY.
- INSTALL AND MAINTAIN FENCING ALONG EDGE OF THE TEMPORARY WORK AREA. FENCING TO EXTEND AT LEAST 100 FEET BEYOND THE EXTREMES OF THE STRUCTURE(S).

P.L./STA ACCT. NO.						SHERWOOD LATERAL PROPOSED 50' WIDE PERMANENT EASEMENT RESIDENTIAL IMPLEMENTATION PLAN 0' TO 50' EDGE OF WORK SPACE DODDRIDGE COUNTY, WEST VIRGINIA					 ROVER PIPELINE An ENERGY TRANSFER Company	
WORK NO.												
REV.	BY	DATE	4801 Southwest Parkway Building Two, Suite 100 Austin Texas, 78735 Ofc: 512.447.0575 Fax: 512.326.3029 email: info@sam.biz Texas Firm Registration No. 10064300			DRAWN	DATE	SCALE	APPR. BY	CONST. YR.	PREVIOUS DRAWING NO.	
1	RGW	4/16/15				TMB	12/15	1"=50'			DRAWING NO.	
2	MM	5/27/15									WV-DO-SHC-027.000	
3												

PATH: \\SAMINC\AUS\PROJECTS\1014034450\100\SURVEY\06PLATS\RESIDENTIAL IMPLEMENTATION PLAN EXHIBITS\SHERWOOD\SHC RIP MP 4.74.DWG

RESIDENTIAL IMPLEMENTATION PLAN

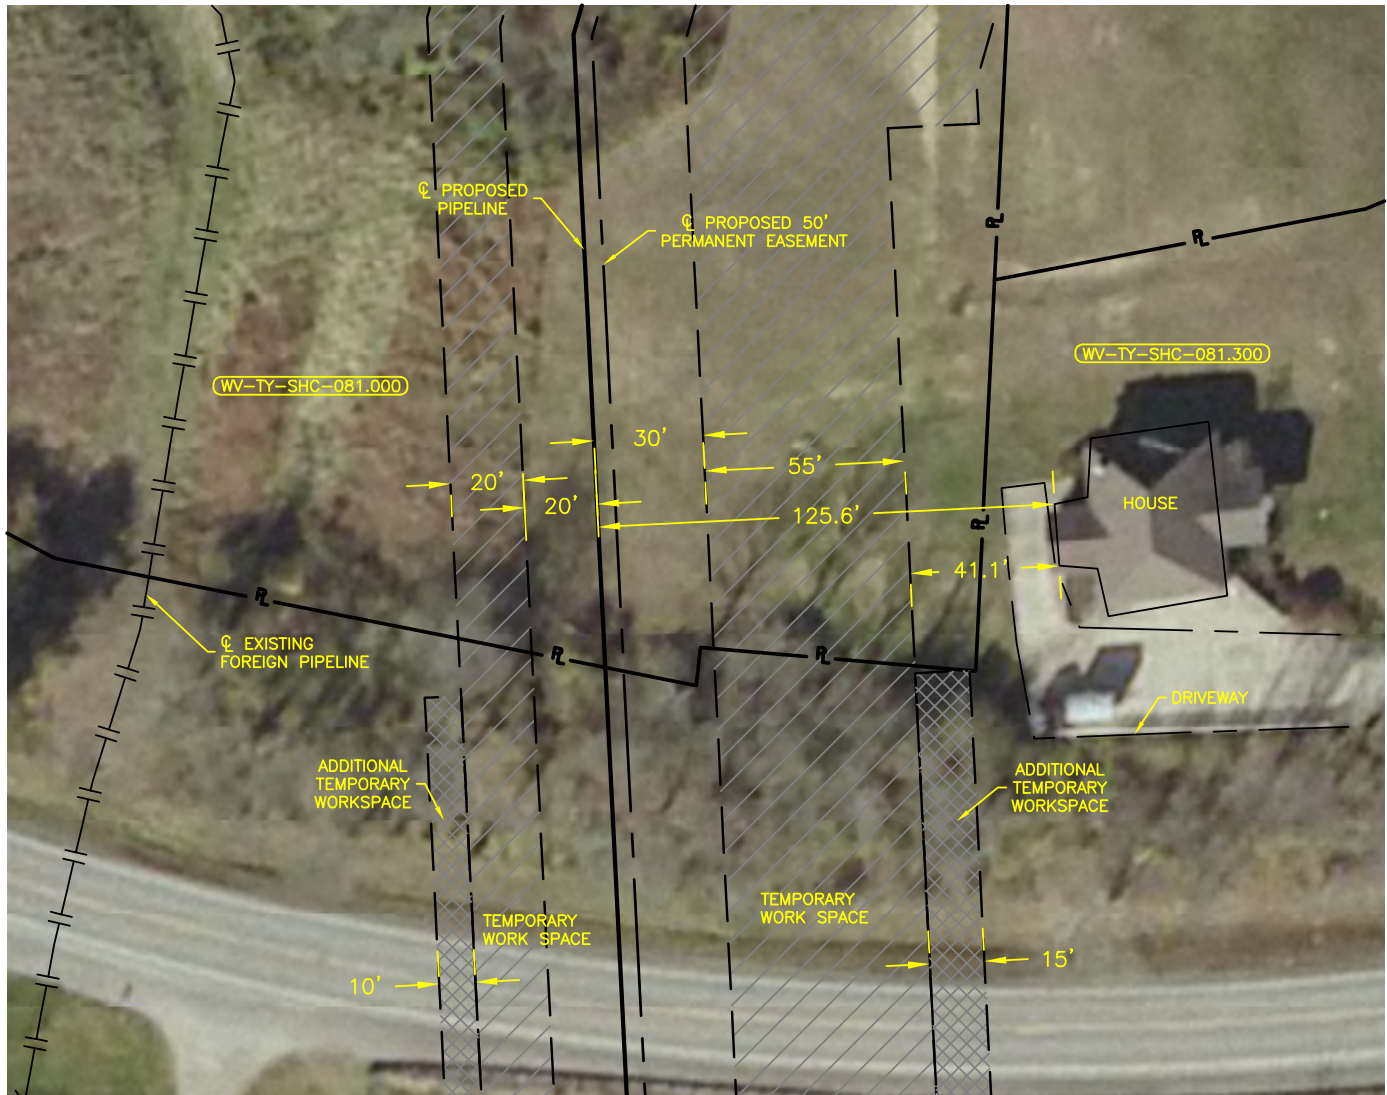

RESIDENCES LOCATED 0' TO 50'
FROM THE EDGE OF WORK AREA

M.P.	DISTANCE
27.01	41.1'

NOTES:

1. TRUE ORIENTATION OF RESIDENCES TO THE CENTERLINE OF THE PROPOSED PIPELINE MAY DIFFER FROM THAT SHOWN.
2. ADDITIONAL CONSTRUCTION LIMITATIONS/INSTRUCTIONS FOR THIS TRACT MAY BE DEFINED UNDER SPECIAL CONSTRUCTION PROVISIONS OF THE RIGHT OF WAY LINE LIST.
3. FOR ADDITIONAL PROCEDURES, SEE RESIDENTIAL IMPLEMENTATION PLAN NOTES.

SITE SPECIFIC RESIDENTIAL CONSTRUCTION TECHNIQUES

PREFERRED TECHNIQUE

1. CONSTRUCT BY USE OF DRAG SECTION OR OTHER MINIMUM RIGHT OF WAY REQUIREMENT TECHNIQUES. EQUIPMENT WILL PASS ON THE RIGHT OF WAY.
2. INSTALL AND MAINTAIN FENCING ALONG EDGE OF THE TEMPORARY WORK AREA. FENCING TO EXTEND AT LEAST 100 FEET BEYOND THE EXTREMES OF THE STRUCTURE(S).

P.L./STA ACCT. NO.					SHERWOOD LATERAL PROPOSED 50' WIDE PERMANENT EASEMENT RESIDENTIAL IMPLEMENTATION PLAN 0' TO 50' EDGE OF WORK SPACE TYLER COUNTY, WEST VIRGINIA					
WORK NO.										
REV.	BY	DATE	4801 Southwest Parkway Building Two, Suite 100 Austin Texas, 78735 Ofc: 512.447.0575 Fax: 512.326.3029		email: info@sam.biz Texas Firm Registration No. 10064300	DRAWN	DATE	SCALE	APPR. BY	CONST. YR.
1	RCW	4/14/15				DCH	12/15	1"=50'		
2										
3										

PATH:J:\1014034450\100\SURVEY\06PLATS\RESIDENTIAL IMPLEMENTATION PLAN EXHIBITS\SHERWOOD\SHC RIP MP 27.01_REV1.DWG

RESIDENTIAL IMPLEMENTATION PLAN



RESIDENCES LOCATED 0' TO 50'
FROM THE EDGE OF WORK AREA

M.P.	DISTANCE
30.17	25.3'

NOTES:

1. TRUE ORIENTATION OF RESIDENCES TO THE CENTERLINE OF THE PROPOSED PIPELINE MAY DIFFER FROM THAT SHOWN.
2. ADDITIONAL CONSTRUCTION LIMITATIONS/INSTRUCTIONS FOR THIS TRACT MAY BE DEFINED UNDER SPECIAL CONSTRUCTION PROVISIONS OF THE RIGHT OF WAY LINE LIST.
3. FOR ADDITIONAL PROCEDURES, SEE RESIDENTIAL IMPLEMENTATION PLAN NOTES.

SITE SPECIFIC RESIDENTIAL CONSTRUCTION TECHNIQUES

PREFERRED TECHNIQUE

1. CONSTRUCT BY USE OF DRAG SECTION OR OTHER MINIMUM RIGHT OF WAY REQUIREMENT TECHNIQUES. EQUIPMENT WILL PASS ON THE RIGHT OF WAY.
2. INSTALL AND MAINTAIN FENCING ALONG EDGE OF THE TEMPORARY WORK AREA. FENCING TO EXTEND AT LEAST 100 FEET BEYOND THE EXTREMES OF THE STRUCTURE(S).

P.L./STA ACCT. NO.						SHERWOOD LATERAL PROPOSED 50' WIDE PERMANENT EASEMENT RESIDENTIAL IMPLEMENTATION PLAN 0' TO 50' EDGE OF WORK SPACE TYLER COUNTY, WEST VIRGINIA					
WORK NO.											
REV.	BY	DATE	DRAWN	DATE	SCALE	APPR. BY	CONST. YR.	PREVIOUS DRAWING NO.			
1	RGW	4/16/15	CAL	12/15	1"=50'			DRAWING NO.			
2								WV-TY-SHC-100.000			
3											

PATH:J:\1014034450\100\SURVEY\06PLATS\RESIDENTIAL IMPLEMENTATION PLAN EXHIBITS\SHERWOOD\SHC RIP MP 30.17.DWG

RESIDENTIAL IMPLEMENTATION PLAN

SECTIONS 2 & 3 - T 2 N - R 4 W



RESIDENCES LOCATED 0' TO 50'
FROM THE EDGE OF WORK AREA

M.P.	DISTANCE
34.42	0.0'



NOTES:

- TRUE ORIENTATION OF RESIDENCES TO THE CENTERLINE OF THE PROPOSED PIPELINE MAY DIFFER FROM THAT SHOWN.
- ADDITIONAL CONSTRUCTION LIMITATIONS/INSTRUCTIONS FOR THIS TRACT MAY BE DEFINED UNDER SPECIAL CONSTRUCTION PROVISIONS OF THE RIGHT OF WAY LINE LIST.
- FOR ADDITIONAL PROCEDURES, SEE RESIDENTIAL IMPLEMENTATION PLAN NOTES.

SITE SPECIFIC RESIDENTIAL CONSTRUCTION TECHNIQUES

PREFERRED TECHNIQUE

- CONSTRUCT BY USE OF DRAG SECTION OR OTHER MINIMUM RIGHT OF WAY REQUIREMENT TECHNIQUES. EQUIPMENT WILL PASS ON THE RIGHT OF WAY.
- INSTALL AND MAINTAIN FENCING ALONG EDGE OF THE TEMPORARY WORK AREA. FENCING TO EXTEND AT LEAST 100 FEET BEYOND THE EXTREMES OF THE STRUCTURE(S).

P.L./STA ACCT. NO.				SHERWOOD LATERAL PROPOSED 50' WIDE PERMANENT EASEMENT RESIDENTIAL IMPLEMENTATION PLAN 0' TO 50' EDGE OF WORK SPACE MONROE COUNTY, OHIO					 ROVER PIPELINE An ENERGY TRANSFER Company	
WORK NO.										
REV.	BY	DATE								
1	RGW	4/16/15								
2			4801 Southwest Parkway Building Two, Suite 100 Austin Texas, 78735 email: info@sam.biz Ofc: 512.447.0575 Fax: 512.326.3029 Texas Firm Registration No. 10064300	DRAWN	DATE	SCALE	APPR. BY	CONST. YR.	PREVIOUS DRAWING NO.	
3				TMB	1/8/2015	1"=50'			DRAWING NO.	
									OH-MO-SHC-003.000	

PATH: \\SAMINC\AUS\PROJECTS\1014034450\100\SURVEY\06PLATS\RESIDENTIAL IMPLEMENTATION PLAN EXHIBITS\SHERWOOD\SHC RIP MP 34.42.DWG

RESIDENTIAL IMPLEMENTATION PLAN

SECTION 16 - T 2 N - R 4 W



RESIDENCES LOCATED 0' TO 50'
FROM THE EDGE OF WORK AREA

M.P.	DISTANCE
37.01	0.0'



NOTES:

1. TRUE ORIENTATION OF RESIDENCES TO THE CENTERLINE OF THE PROPOSED PIPELINE MAY DIFFER FROM THAT SHOWN.
2. ADDITIONAL CONSTRUCTION LIMITATIONS/INSTRUCTIONS FOR THIS TRACT MAY BE DEFINED UNDER SPECIAL CONSTRUCTION PROVISIONS OF THE RIGHT OF WAY LINE LIST.
3. FOR ADDITIONAL PROCEDURES, SEE RESIDENTIAL IMPLEMENTATION PLAN NOTES.

SITE SPECIFIC RESIDENTIAL CONSTRUCTION TECHNIQUES

PREFERRED TECHNIQUE

1. CONSTRUCT BY USE OF DRAG SECTION OR OTHER MINIMUM RIGHT OF WAY REQUIREMENT TECHNIQUES. EQUIPMENT WILL PASS ON THE RIGHT OF WAY.
2. INSTALL AND MAINTAIN FENCING ALONG EDGE OF THE TEMPORARY WORK AREA. FENCING TO EXTEND AT LEAST 100 FEET BEYOND THE EXTREMES OF THE STRUCTURE(S).

P.L./STA ACCT. NO.				SHERWOOD LATERAL PROPOSED 50' WIDE PERMANENT EASEMENT RESIDENTIAL IMPLEMENTATION PLAN 0' TO 50' EDGE OF WORK SPACE MONROE COUNTY, OHIO					 ROVER PIPELINE An ENERGY TRANSFER Company			
WORK NO.												
REV.	BY	DATE										
1	RGW	4/16/15		4801 Southwest Parkway Building Two, Suite 100 Austin Texas, 78735 Ofc: 512.447.0575 Fax: 512.326.3029 email: info@sam.biz Texas Firm Registration No. 10064300		DRAWN	DATE	SCALE	APPR. BY	CONST. YR.	PREVIOUS DRAWING NO.	
2						TMB	1/8	1"=50'				DRAWING NO.
3												OH-MO-SHC-020.000

PATH: \\SAMINC\AUS\PROJECTS\1014034450\100\SURVEY\06PLATS\RESIDENTIAL IMPLEMENTATION PLAN EXHIBITS\SHERWOOD\SHC RIP MP 37.01.DWG

RESIDENTIAL IMPLEMENTATION PLAN

SECTION 34 - T 3 N - R 4 W



RESIDENCES LOCATED 0' TO 50'
FROM THE EDGE OF WORK AREA

M.P.
45.23

DISTANCE
46.8'

NOTES:

1. TRUE ORIENTATION OF RESIDENCES TO THE CENTERLINE OF THE PROPOSED PIPELINE MAY DIFFER FROM THAT SHOWN.
2. ADDITIONAL CONSTRUCTION LIMITATIONS/INSTRUCTIONS FOR THIS TRACT MAY BE DEFINED UNDER SPECIAL CONSTRUCTION PROVISIONS OF THE RIGHT OF WAY LINE LIST.
3. FOR ADDITIONAL PROCEDURES, SEE RESIDENTIAL IMPLEMENTATION PLAN NOTES.

SITE SPECIFIC RESIDENTIAL CONSTRUCTION TECHNIQUES

PREFERRED TECHNIQUE

1. CONSTRUCT BY USE OF DRAG SECTION OR OTHER MINIMUM RIGHT OF WAY REQUIREMENT TECHNIQUES. EQUIPMENT WILL PASS ON THE RIGHT OF WAY.
2. INSTALL AND MAINTAIN FENCING ALONG EDGE OF THE TEMPORARY WORK AREA. FENCING TO EXTEND AT LEAST 100 FEET BEYOND THE EXTREMES OF THE STRUCTURE(S).

P.L./STA ACCT. NO.		
WORK NO.		
REV.	BY	DATE
1	RGW	4/16/15
2		
3		



4801 Southwest Parkway
Building Two, Suite 100
Austin Texas, 78735
Ofc: 512.447.0575
Fax: 512.326.3029
email: info@sam.biz
Texas Firm Registration
No. 10064300

SHERWOOD LATERAL
PROPOSED 50' WIDE PERMANENT EASEMENT
RESIDENTIAL IMPLEMENTATION PLAN
0' TO 50' EDGE OF WORK SPACE
MONROE COUNTY, OHIO



DRAWN RGW DATE 1/16 SCALE 1"=50' APPR. BY CONST. YR.

PREVIOUS DRAWING NO.
DRAWING NO. OH-MO-SHC-057.520

PATH: \\SAMINC\AUS\PROJECTS\1014034450\100\SURVEY\06PLATS\RESIDENTIAL IMPLEMENTATION PLAN EXHIBITS\SHERWOOD\SHC RIP MP 45.23.DWG



SECTION 4 - T 4 N - R 5 W



<u>M.P.</u>	<u>DISTANCE</u>
45.40	32.3'

1. TRUE ORIENTATION OF RESIDENCES TO THE CENTERLINE OF THE PROPOSED PIPELINE MAY DIFFER FROM THAT SHOWN.
2. ADDITIONAL CONSTRUCTION LIMITATIONS/INSTRUCTIONS FOR THIS TRACT MAY BE DEFINED UNDER SPECIAL CONSTRUCTION PROVISIONS OF THE RIGHT OF WAY LINE LIST.
3. FOR ADDITIONAL PROCEDURES, SEE RESIDENTIAL IMPLEMENTATION PLAN NOTES.

1. CONSTRUCT BY USE OF DRAG SECTION OR OTHER MINIMUM RIGHT OF WAY REQUIREMENT TECHNIQUES. EQUIPMENT WILL PASS ON THE RIGHT OF WAY.
2. INSTALL AND MAINTAIN FENCING ALONG EDGE OF THE TEMPORARY WORK AREA. FENCING TO EXTEND AT LEAST 100 FEET BEYOND THE EXTREMES OF THE STRUCTURE(S).

P.L./STA ACCT. NO.								SHERWOOD LATERAL PROPOSED 50' WIDE PERMANENT EASEMENT RESIDENTIAL IMPLEMENTATION PLAN 0' TO 50' EDGE OF WORK SPACE MONROE COUNTY, OHIO							
WORK NO.												4801 Southwest Parkway Building Two, Suite 100 Austin Texas, 78735 email: info@sam.biz Ofc: 512.447.0575 Texas Firm Registration Fax: 512.326.3029 No. 10064300			
REV.	BY	DATE													
1	RGW	4/16/15													
2															
3															
				DRAWN RGW				DATE 1/16		SCALE 1"=50'		APPR. BY		CONST. YR.	
												PREVIOUS DRAWING NO. DRAWING NO. OH-MO-SHC-060.000			

RESIDENTIAL IMPLEMENTATION PLAN

SECTION 1 – T 5 N – R 5 W



RESIDENCES LOCATED 0' TO 50'
FROM THE EDGE OF WORK AREA

M.P.	DISTANCE
49.42	27.1'

NOTES:

- TRUE ORIENTATION OF RESIDENCES TO THE CENTERLINE OF THE PROPOSED PIPELINE MAY DIFFER FROM THAT SHOWN.
- ADDITIONAL CONSTRUCTION LIMITATIONS/INSTRUCTIONS FOR THIS TRACT MAY BE DEFINED UNDER SPECIAL CONSTRUCTION PROVISIONS OF THE RIGHT OF WAY LIST.
- FOR ADDITIONAL PROCEDURES, SEE RESIDENTIAL IMPLEMENTATION PLAN NOTES.

SITE SPECIFIC RESIDENTIAL CONSTRUCTION TECHNIQUES

PREFERRED TECHNIQUE


- CONSTRUCT BY USE OF DRAG SECTION OR OTHER MINIMUM RIGHT OF WAY REQUIREMENT TECHNIQUES. EQUIPMENT WILL PASS ON THE RIGHT OF WAY.
- INSTALL AND MAINTAIN FENCING ALONG EDGE OF THE TEMPORARY WORK AREA. FENCING TO EXTEND AT LEAST 100 FEET BEYOND THE EXTREMES OF THE STRUCTURE(S).

P.L./STA ACCT. NO.					SHERWOOD LATERAL PROPOSED 50' WIDE PERMANENT EASEMENT RESIDENTIAL IMPLEMENTATION PLAN 0' TO 50' EDGE OF WORK SPACE MONROE COUNTY, OHIO				
WORK NO.									
REV.	BY	DATE	4801 Southwest Parkway Building Two, Suite 100 Austin Texas, 78735 Ofc: 512.447.0575 Fax: 512.326.3029 email: info@sam.biz Texas Firm Registration No. 10064300		DRAWN	DATE	SCALE	APPR. BY	CONST. YR.
1	RGW	4/16/15			DCH	12/15	1"=50'		
2									
3									
								PREVIOUS DRAWING NO.	
								DRAWING NO. OH-MO-SHC-066.574	

PATH:J:\1014034450\100\SURVEY\06PLATS\RESIDENTIAL IMPLEMENTATION PLAN EXHIBITS\SHERWOOD\SHC RIP MP 49.42.DWG

RESIDENTIAL IMPLEMENTATION PLAN

SECTION 14 - T 7 N - R 7 W

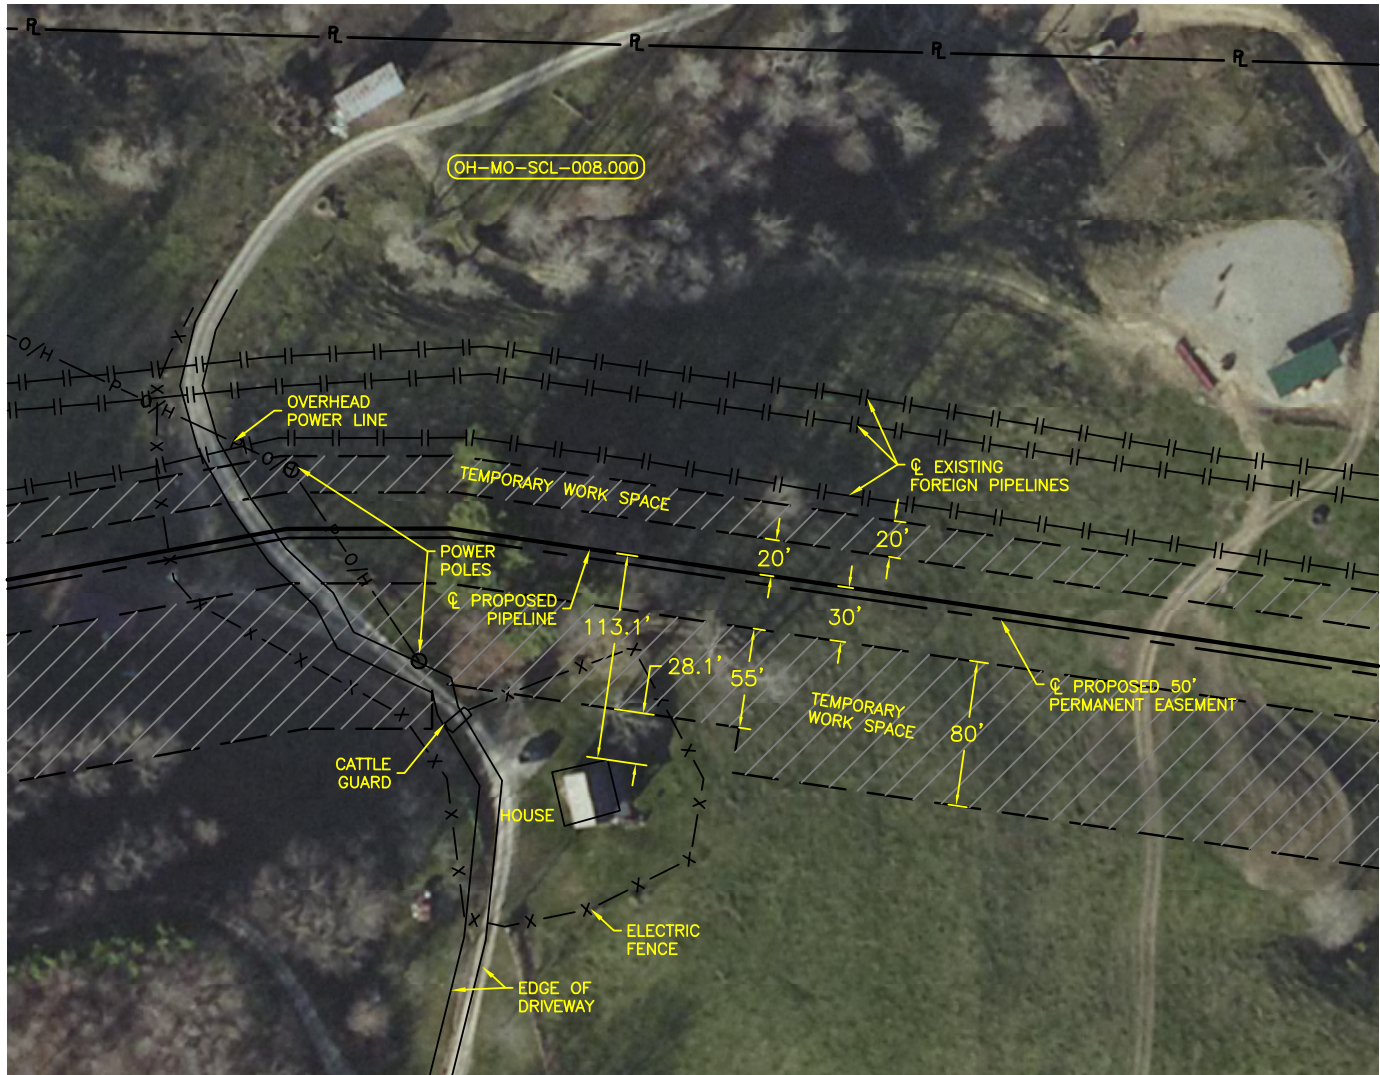

RESIDENCES LOCATED 0' TO 50'
FROM THE EDGE OF WORK AREA

M.P.	DISTANCE
3.10	28.1'

NOTES:

- TRUE ORIENTATION OF RESIDENCES TO THE CENTERLINE OF THE PROPOSED PIPELINE MAY DIFFER FROM THAT SHOWN.
- ADDITIONAL CONSTRUCTION LIMITATIONS/INSTRUCTIONS FOR THIS TRACT MAY BE DEFINED UNDER SPECIAL CONSTRUCTION PROVISIONS OF THE RIGHT OF WAY LINE LIST.
- FOR ADDITIONAL PROCEDURES, SEE RESIDENTIAL IMPLEMENTATION PLAN NOTES.

SITE SPECIFIC RESIDENTIAL CONSTRUCTION TECHNIQUES

PREFERRED TECHNIQUE

- CONSTRUCT BY USE OF DRAG SECTION OR OTHER MINIMUM RIGHT OF WAY REQUIREMENT TECHNIQUES. EQUIPMENT WILL PASS ON THE RIGHT OF WAY.
- INSTALL AND MAINTAIN FENCING ALONG EDGE OF THE TEMPORARY WORK AREA. FENCING TO EXTEND AT LEAST 100 FEET BEYOND THE EXTREMES OF THE STRUCTURE(S).

P.L./STA ACCT. NO.					SENECA LATERAL PROPOSED 50' WIDE PERMANENT EASEMENT RESIDENTIAL IMPLEMENTATION PLAN 0' TO 50' EDGE OF WORK SPACE MONROE COUNTY, OHIO					
WORK NO.										
REV.	BY	DATE	4801 Southwest Parkway Building Two, Suite 100 Austin Texas, 78735 Ofc: 512.447.0575 Fax: 512.326.3029		email: info@sam.biz Texas Firm Registration No. 10064300	DRAWN	DATE	SCALE	APPR. BY	CONST. YR.
1	RGW	4/16/15				PWR	12/15	1"=100'		
2										
3										

PATH:J:\1014034450\100\SURVEY\06PLATS\RESIDENTIAL IMPLEMENTATION PLAN EXHIBITS\SENECA\SCL RIP MP 3.10.DWG

RESIDENTIAL IMPLEMENTATION PLAN

SECTION 30 - T 3 N - R 3 W



RESIDENCES LOCATED 0' TO 50'
FROM THE EDGE OF WORK AREA

M.P.	DISTANCE
0.37	33.4'



NOTES:

1. TRUE ORIENTATION OF RESIDENCES TO THE CENTERLINE OF THE PROPOSED PIPELINE MAY DIFFER FROM THAT SHOWN.
2. ADDITIONAL CONSTRUCTION LIMITATIONS/INSTRUCTIONS FOR THIS TRACT MAY BE DEFINED UNDER SPECIAL CONSTRUCTION PROVISIONS OF THE RIGHT OF WAY LINE LIST.
3. FOR ADDITIONAL PROCEDURES, SEE RESIDENTIAL IMPLEMENTATION PLAN NOTES.

SITE SPECIFIC RESIDENTIAL CONSTRUCTION TECHNIQUES

PREFERRED TECHNIQUE

1. CONSTRUCT BY USE OF DRAG SECTION OR OTHER MINIMUM RIGHT OF WAY REQUIREMENT TECHNIQUES. EQUIPMENT WILL PASS ON THE RIGHT OF WAY.
2. INSTALL AND MAINTAIN FENCING ALONG EDGE OF THE TEMPORARY WORK AREA. FENCING TO EXTEND AT LEAST 100 FEET BEYOND THE EXTREMES OF THE STRUCTURE(S).

P.L./STA ACCT. NO.				CLARINGTON LATERAL PROPOSED 50' WIDE PERMANENT EASEMENT RESIDENTIAL IMPLEMENTATION PLAN 0' TO 50' EDGE OF WORK SPACE MONROE COUNTY, OHIO					 ROVER PIPELINE An ENERGY TRANSFER Company	
WORK NO.										
REV.	BY	DATE								
1	MM	4/16/15								
2										
3			4801 Southwest Parkway Building Two, Suite 100 Austin Texas, 78735 Ofc: 512.447.0575 Fax: 512.326.3029 email: info@sam.biz Texas Firm Registration No. 10064300			DRAWN	DATE	SCALE	APPR. BY	CONST. YR.
						TEH	1/16/15	1"=100'		
						PREVIOUS DRAWING NO.				
						DRAWING NO.				
						CC COMPRESSOR STATION				

PATH: \\SAMINC\AUS\PROJECTS\1014034450\100\SURVEY\06PLATS\RESIDENTIAL IMPLEMENTATION PLAN EXHIBITS\CLARINGTON\CC RIP MP 0.37.DWG

RESIDENTIAL IMPLEMENTATION PLAN

SECTION 30 - T 3 N - R 3 W



RESIDENCES LOCATED 0' TO 50'
FROM THE EDGE OF WORK AREA

M.P.	DISTANCE
0.38	41.1'



NOTES:

- TRUE ORIENTATION OF RESIDENCES TO THE CENTERLINE OF THE PROPOSED PIPELINE MAY DIFFER FROM THAT SHOWN.
- ADDITIONAL CONSTRUCTION LIMITATIONS/INSTRUCTIONS FOR THIS TRACT MAY BE DEFINED UNDER SPECIAL CONSTRUCTION PROVISIONS OF THE RIGHT OF WAY LINE LIST.
- FOR ADDITIONAL PROCEDURES, SEE RESIDENTIAL IMPLEMENTATION PLAN NOTES.

SITE SPECIFIC RESIDENTIAL CONSTRUCTION TECHNIQUES

PREFERRED TECHNIQUE

- CONSTRUCT BY USE OF DRAG SECTION OR OTHER MINIMUM RIGHT OF WAY REQUIREMENT TECHNIQUES. EQUIPMENT WILL PASS ON THE RIGHT OF WAY.
- INSTALL AND MAINTAIN FENCING ALONG EDGE OF THE TEMPORARY WORK AREA. FENCING TO EXTEND AT LEAST 100 FEET BEYOND THE EXTREMES OF THE STRUCTURE(S).

P.L./STA ACCT. NO.			 4801 Southwest Parkway Building Two, Suite 100 Austin Texas, 78735 Ofc: 512.447.0575 Fax: 512.326.3029 email: info@sam.biz Texas Firm Registration No. 10064300			CLARINGTON LATERAL PROPOSED 50' WIDE PERMANENT EASEMENT RESIDENTIAL IMPLEMENTATION PLAN 0' TO 50' EDGE OF WORK SPACE MONROE COUNTY, OHIO				 ROVER PIPELINE An ENERGY TRANSFER Company	
WORK NO.											
REV.	BY	DATE				DRAWN	DATE	SCALE	APPR. BY	CONST. YR.	PREVIOUS DRAWING NO.
1	MM	4/16/15				TEH	01/16/15	1"=200'			DRAWING NO.
2											CC COMPRESSOR STATION
3											

PATH: \\SAMINC\AUS\PROJECTS\1014034450\100\SURVEY\06PLATS\RESIDENTIAL IMPLEMENTATION PLAN EXHIBITS\CLARINGTON\CC RIP MP 0.38.DWG

RESIDENTIAL IMPLEMENTATION PLAN

SECTION 30 - T 3 N - R 3 W



RESIDENCES LOCATED 0' TO 50'
FROM THE EDGE OF WORK AREA

M.P.	DISTANCE
0.52	0.0'

NOTES:

1. TRUE ORIENTATION OF RESIDENCES TO THE CENTERLINE OF THE PROPOSED PIPELINE MAY DIFFER FROM THAT SHOWN.
2. ADDITIONAL CONSTRUCTION LIMITATIONS/INSTRUCTIONS FOR THIS TRACT MAY BE DEFINED UNDER SPECIAL CONSTRUCTION PROVISIONS OF THE RIGHT OF WAY LINE LIST.
3. FOR ADDITIONAL PROCEDURES, SEE RESIDENTIAL IMPLEMENTATION PLAN NOTES.

SITE SPECIFIC RESIDENTIAL CONSTRUCTION TECHNIQUES

PREFERRED TECHNIQUE

1. CONSTRUCT BY USE OF DRAG SECTION OR OTHER MINIMUM RIGHT OF WAY REQUIREMENT TECHNIQUES. EQUIPMENT WILL PASS ON THE RIGHT OF WAY.
2. INSTALL AND MAINTAIN FENCING ALONG EDGE OF THE TEMPORARY WORK AREA. FENCING TO EXTEND AT LEAST 100 FEET BEYOND THE EXTREMES OF THE STRUCTURE(S).

P.L./STA ACCT. NO.						CLARINGTON LATERAL PROPOSED 50' WIDE PERMANENT EASEMENT RESIDENTIAL IMPLEMENTATION PLAN 0' TO 50' EDGE OF WORK SPACE MONROE COUNTY, OHIO					
WORK NO.											
REV.	BY	DATE	DRAWN			DATE	SCALE	APPR. BY	CONST. YR.	PREVIOUS DRAWING NO.	
1	MM	4/16/15	TEH			01/16/15	1"=100'			DRAWING NO.	
2										CC COMPRESSOR STATION	
3											

PATH: \\SAMINC\AUS\PROJECTS\1014034450\100\SURVEY\06PLATS\RESIDENTIAL IMPLEMENTATION PLAN EXHIBITS\CLARINGTON\CC RIP MP 0.52.DWG

RESIDENTIAL IMPLEMENTATION PLAN

SECTION 13 - T 6 N - R 4 W



RESIDENCES LOCATED 0' TO 50'
FROM THE EDGE OF WORK AREA

M.P.	DISTANCE
10.45	34.0'

NOTES:

1. TRUE ORIENTATION OF RESIDENCES TO THE CENTERLINE OF THE PROPOSED PIPELINE MAY DIFFER FROM THAT SHOWN.
2. ADDITIONAL CONSTRUCTION LIMITATIONS/INSTRUCTIONS FOR THIS TRACT MAY BE DEFINED UNDER SPECIAL CONSTRUCTION PROVISIONS OF THE RIGHT OF WAY LIST.
3. FOR ADDITIONAL PROCEDURES, SEE RESIDENTIAL IMPLEMENTATION PLAN NOTES.

SITE SPECIFIC RESIDENTIAL CONSTRUCTION TECHNIQUES

PREFERRED TECHNIQUE

1. CONSTRUCT BY USE OF DRAG SECTION OR OTHER MINIMUM RIGHT OF WAY REQUIREMENT TECHNIQUES. EQUIPMENT WILL PASS ON THE RIGHT OF WAY.
2. INSTALL AND MAINTAIN FENCING ALONG EDGE OF THE TEMPORARY WORK AREA. FENCING TO EXTEND AT LEAST 100 FEET BEYOND THE EXTREMES OF THE STRUCTURE(S).

P.L./STA ACCT. NO.					CLARINGTON LATERAL PROPOSED 50' WIDE PERMANENT EASEMENT RESIDENTIAL IMPLEMENTATION PLAN 0' TO 50' EDGE OF WORK SPACE BELMONT COUNTY, OHIO					
WORK NO.										
REV.	BY	DATE	4801 Southwest Parkway Building Two, Suite 100 Austin Texas, 78735 Ofc: 512.447.0575 Fax: 512.326.3029		email: info@sam.biz Texas Firm Registration No. 10064300	DRAWN	DATE	SCALE	APPR. BY	CONST. YR.
1	MM	4/16/15				TEH	01/16/15	1"=50'		
2										
3										

PATH:J:\1014034450\100\SURVEY\06PLATS\RESIDENTIAL IMPLEMENTATION PLAN EXHIBITS\CLARINGTON\CC RIP MP 10.45.DWG

RESIDENTIAL IMPLEMENTATION PLAN

SECTION 27 - T 7 N - R 4 W



RESIDENCES LOCATED 0' TO 50'
FROM THE EDGE OF WORK AREA

M.P.	DISTANCE
18.36	16.7'



NOTES:

1. TRUE ORIENTATION OF RESIDENCES TO THE CENTERLINE OF THE PROPOSED PIPELINE MAY DIFFER FROM THAT SHOWN.
2. ADDITIONAL CONSTRUCTION LIMITATIONS/INSTRUCTIONS FOR THIS TRACT MAY BE DEFINED UNDER SPECIAL CONSTRUCTION PROVISIONS OF THE RIGHT OF WAY LINE LIST.
3. FOR ADDITIONAL PROCEDURES, SEE RESIDENTIAL IMPLEMENTATION PLAN NOTES.

SITE SPECIFIC RESIDENTIAL CONSTRUCTION TECHNIQUES

PREFERRED TECHNIQUE

1. CONSTRUCT BY USE OF DRAG SECTION OR OTHER MINIMUM RIGHT OF WAY REQUIREMENT TECHNIQUES. EQUIPMENT WILL PASS ON THE RIGHT OF WAY.
2. INSTALL AND MAINTAIN FENCING ALONG EDGE OF THE TEMPORARY WORK AREA. FENCING TO EXTEND AT LEAST 100 FEET BEYOND THE EXTREMES OF THE STRUCTURE(S).

P.L./STA ACCT. NO.						CLARINGTON LATERAL PROPOSED 50' WIDE PERMANENT EASEMENT RESIDENTIAL IMPLEMENTATION PLAN 0' TO 50' EDGE OF WORK SPACE BELMONT COUNTY, OHIO					 ROVER PIPELINE An ENERGY TRANSFER Company	
WORK NO.												
REV.	BY	DATE	4801 Southwest Parkway Building Two, Suite 100 Austin Texas, 78735 Ofc: 512.447.0575 Fax: 512.326.3029 email: Info@sam.biz Texas Firm Registration No. 10064300			DRAWN	DATE	SCALE	APPR. BY	CONST. YR.	PREVIOUS DRAWING NO.	
1	CHM	04/14/15				TEH	01/16/15	1"=50'			DRAWING NO.	
2												
3												
											OH-BE-CC-100.00	

PATH: \\SAMINC\AUS\PROJECTS\1014034450\100\SURVEY\06PLATS\RESIDENTIAL IMPLEMENTATION PLAN EXHIBITS\CLARINGTON\CC RIP MP
18.36_REV1.DWG

RESIDENTIAL IMPLEMENTATION PLAN



RESIDENCES LOCATED 0' TO 50'
FROM THE EDGE OF WORK AREA

M.P.	DISTANCE
7.24	0.0'

NOTES:

1. TRUE ORIENTATION OF RESIDENCES TO THE CENTERLINE OF THE PROPOSED PIPELINE MAY DIFFER FROM THAT SHOWN.
2. ADDITIONAL CONSTRUCTION LIMITATIONS/INSTRUCTIONS FOR THIS TRACT MAY BE DEFINED UNDER SPECIAL CONSTRUCTION PROVISIONS OF THE RIGHT OF WAY LINE LIST.
3. FOR ADDITIONAL PROCEDURES, SEE RESIDENTIAL IMPLEMENTATION PLAN NOTES.

SITE SPECIFIC RESIDENTIAL CONSTRUCTION TECHNIQUES

PREFERRED TECHNIQUE

1. CONSTRUCT BY USE OF DRAG SECTION OR OTHER MINIMUM RIGHT OF WAY REQUIREMENT TECHNIQUES. EQUIPMENT WILL PASS ON THE RIGHT OF WAY.
2. INSTALL AND MAINTAIN FENCING ALONG EDGE OF THE TEMPORARY WORK AREA. FENCING TO EXTEND AT LEAST 100 FEET BEYOND THE EXTREMES OF THE STRUCTURE(S).

P.L./STA ACCT. NO.					MAJORSVILLE LATERAL PROPOSED 50' WIDE PERMANENT EASEMENT RESIDENTIAL IMPLEMENTATION PLAN 0' TO 50' EDGE OF WORK SPACE MARSHALL COUNTY, WEST VIRGINIA			 An ENERGY TRANSFER Company	
WORK NO.									
REV.	BY	DATE	4801 Southwest Parkway Building Two, Suite 100 Austin Texas, 78735 Ofc: 512.447.0575 Fax: 512.326.3029 email: info@sam.biz Texas Firm Registration No. 10064300		DRAWN	DATE	SCALE	APPR. BY	CONST. YR.
1	RGW	4/16/15			TH	12/14	1"=50'		
2									
3									
								PREVIOUS DRAWING NO. DRAWING NO. WV-MA-ML-038.000_RI-EX	

PATH:J:\1014034450\100\SURVEY\06PLATS\RESIDENTIAL IMPLEMENTATION PLAN EXHIBITS\MAJORSVILLE\ML RIP MP 7.24.DWG

RESIDENTIAL IMPLEMENTATION PLAN



RESIDENCES LOCATED 0' TO 50'
FROM THE EDGE OF WORK AREA

M.P.	DISTANCE
11.28	44.6'



NOTES:

1. TRUE ORIENTATION OF RESIDENCES TO THE CENTERLINE OF THE PROPOSED PIPELINE MAY DIFFER FROM THAT SHOWN.
2. ADDITIONAL CONSTRUCTION LIMITATIONS/INSTRUCTIONS FOR THIS TRACT MAY BE DEFINED UNDER SPECIAL CONSTRUCTION PROVISIONS OF THE RIGHT OF WAY LINE LIST.
3. FOR ADDITIONAL PROCEDURES, SEE RESIDENTIAL IMPLEMENTATION PLAN NOTES.

SITE SPECIFIC RESIDENTIAL CONSTRUCTION TECHNIQUES


PREFERRED TECHNIQUE

1. CONSTRUCT BY USE OF DRAG SECTION OR OTHER MINIMUM RIGHT OF WAY REQUIREMENT TECHNIQUES. EQUIPMENT WILL PASS ON THE RIGHT OF WAY.
2. INSTALL AND MAINTAIN FENCING ALONG EDGE OF THE TEMPORARY WORK AREA. FENCING TO EXTEND AT LEAST 100 FEET BEYOND THE EXTREMES OF THE STRUCTURE(S).

P.L./STA ACCT. NO.				MAJORSVILLE LATERAL PROPOSED 50' WIDE PERMANENT EASEMENT RESIDENTIAL IMPLEMENTATION PLAN 0' TO 50' EDGE OF WORK SPACE MARSHALL COUNTY, WEST VIRGINIA					 ROVER PIPELINE An ENERGY TRANSFER Company
WORK NO.									
REV.	BY	DATE							
1	RGW	4/16/15							
2									
3									
4801 Southwest Parkway Building Two, Suite 100 Austin Texas, 78735 Ofc: 512.447.0575 Fax: 512.326.3029 email: info@sam.biz Texas Firm Registration No. 10064300			DRAWN	DATE	SCALE	APPR. BY	CONST. YR.	PREVIOUS DRAWING NO.	
			TMB	1/15	1"=50'			WV-MA-ML-063.300	

PATH: \\SAMINC\AUS\PROJECTS\1014034450\100\SURVEY\06PLATS\RESIDENTIAL IMPLEMENTATION PLAN EXHIBITS\MAJORSVILLE\ML RIP MP 11.28.DWG

RESIDENTIAL IMPLEMENTATION PLAN

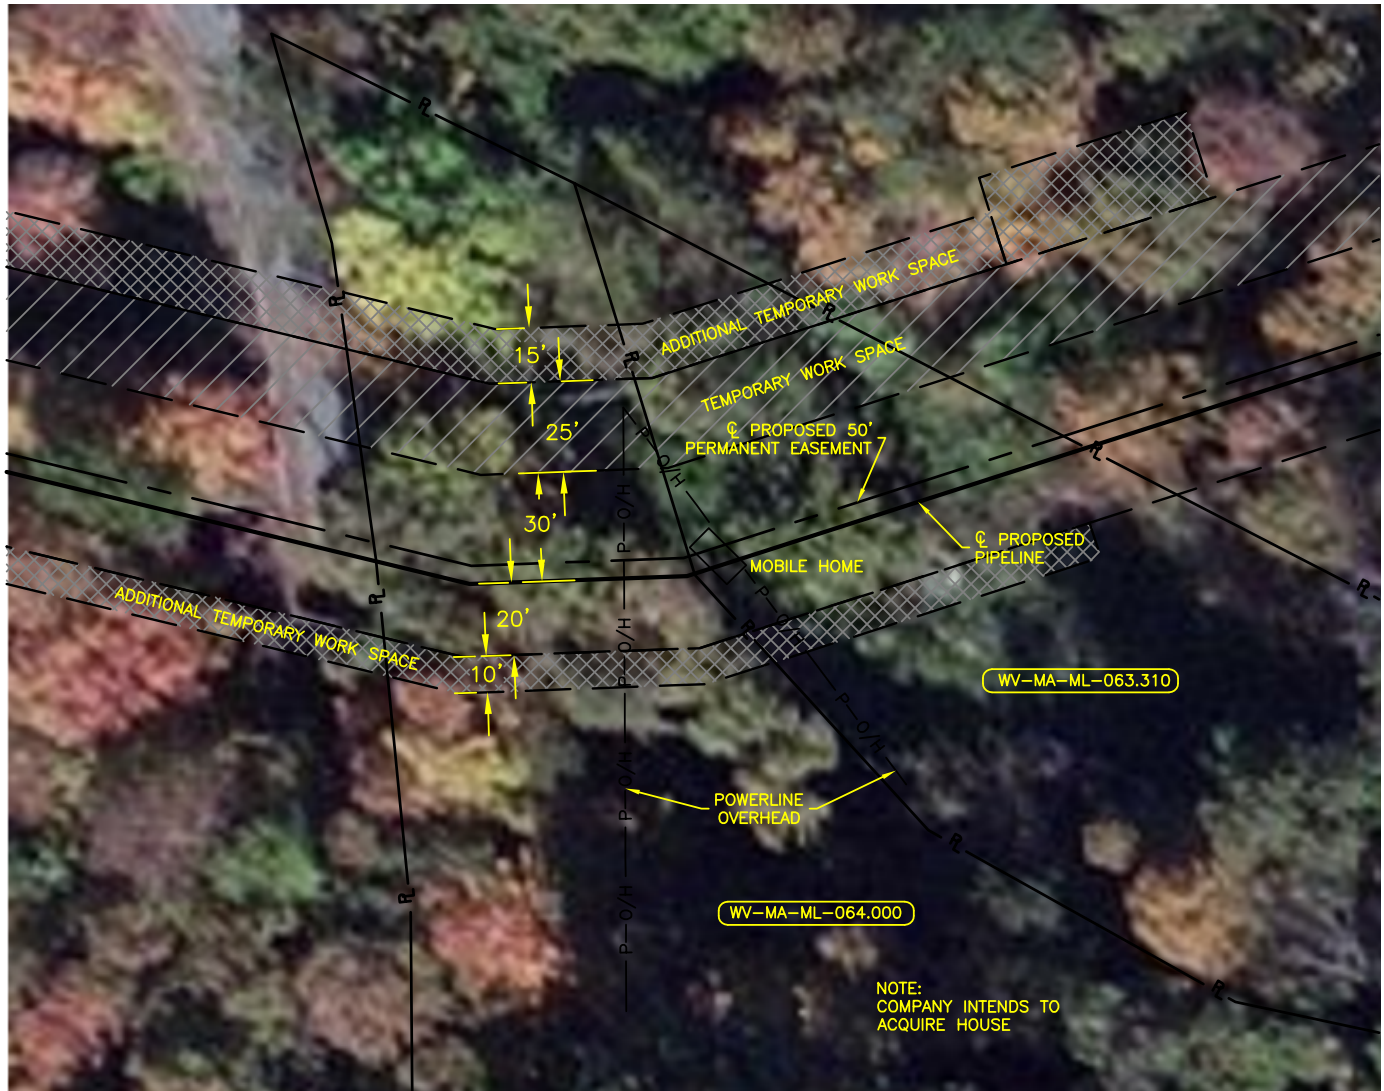

RESIDENCES LOCATED 0' TO 50'
FROM THE EDGE OF WORK AREA

M.P.	DISTANCE
11.38	0.0'

NOTES:

1. TRUE ORIENTATION OF RESIDENCES TO THE CENTERLINE OF THE PROPOSED PIPELINE MAY DIFFER FROM THAT SHOWN.
2. ADDITIONAL CONSTRUCTION LIMITATIONS/INSTRUCTIONS FOR THIS TRACT MAY BE DEFINED UNDER SPECIAL CONSTRUCTION PROVISIONS OF THE RIGHT OF WAY LINE LIST.
3. FOR ADDITIONAL PROCEDURES, SEE RESIDENTIAL IMPLEMENTATION PLAN NOTES.

SITE SPECIFIC RESIDENTIAL CONSTRUCTION TECHNIQUES

PREFERRED TECHNIQUE

1. CONSTRUCT BY USE OF DRAG SECTION OR OTHER MINIMUM RIGHT OF WAY REQUIREMENT TECHNIQUES. EQUIPMENT WILL PASS ON THE RIGHT OF WAY.
2. INSTALL AND MAINTAIN FENCING ALONG EDGE OF THE TEMPORARY WORK AREA. FENCING TO EXTEND AT LEAST 100 FEET BEYOND THE EXTREMES OF THE STRUCTURE(S).

P.L./STA ACCT. NO.						MAJORSVILLE LATERAL PROPOSED 50' WIDE PERMANENT EASEMENT RESIDENTIAL IMPLEMENTATION PLAN 0' TO 50' EDGE OF WORK SPACE MARSHALL COUNTY, WEST VIRGINIA					
WORK NO.											
REV.	BY	DATE	4801 Southwest Parkway Building Two, Suite 100 Austin Texas, 78735 Ofc: 512.447.0575 Fax: 512.326.3029 email: info@sam.biz Texas Firm Registration No. 10064300			DRAWN	DATE	SCALE	APPR. BY	CONST. YR.	PREVIOUS DRAWING NO.
1	RGW	4/16/15				TMB	1/15	1"=50'			DRAWING NO.
2											WV-MA-ML-063.310
3											

PATH:J:\1014034450\100\SURVEY\06PLATS\RESIDENTIAL IMPLEMENTATION PLAN EXHIBITS\MAJORSVILLE\ML RIP MP 11.38.DWG

RESIDENTIAL IMPLEMENTATION PLAN



RESIDENCES LOCATED 0' TO 50'
FROM THE EDGE OF WORK AREA

M.P.	DISTANCE
11.75	43.8'



NOTES:

1. TRUE ORIENTATION OF RESIDENCES TO THE CENTERLINE OF THE PROPOSED PIPELINE MAY DIFFER FROM THAT SHOWN.
2. ADDITIONAL CONSTRUCTION LIMITATIONS/INSTRUCTIONS FOR THIS TRACT MAY BE DEFINED UNDER SPECIAL CONSTRUCTION PROVISIONS OF THE RIGHT OF WAY LINE LIST.
3. FOR ADDITIONAL PROCEDURES, SEE RESIDENTIAL IMPLEMENTATION PLAN NOTES.

SITE SPECIFIC RESIDENTIAL CONSTRUCTION TECHNIQUES


PREFERRED TECHNIQUE

1. CONSTRUCT BY USE OF DRAG SECTION OR OTHER MINIMUM RIGHT OF WAY REQUIREMENT TECHNIQUES. EQUIPMENT WILL PASS ON THE RIGHT OF WAY.
2. INSTALL AND MAINTAIN FENCING ALONG EDGE OF THE TEMPORARY WORK AREA. FENCING TO EXTEND AT LEAST 100 FEET BEYOND THE EXTREMES OF THE STRUCTURE(S).

P.L./STA ACCT. NO.						MAJORSVILLE LATERAL PROPOSED 50' WIDE PERMANENT EASEMENT RESIDENTIAL IMPLEMENTATION PLAN 0' TO 50' EDGE OF WORK SPACE MARSHALL COUNTY, WEST VIRGINIA					 ROVER PIPELINE An ENERGY TRANSFER Company			
WORK NO.														
REV.	BY	DATE	4801 Southwest Parkway Building Two, Suite 100 Austin Texas, 78735 Ofc: 512.447.0575 Fax: 512.326.3029 email: info@sam.biz Texas Firm Registration No. 10064300			DRAWN	DATE	SCALE	APPR. BY	CONST. YR.	PREVIOUS DRAWING NO.			
1	RGW	4/16/15				TMB	1/15	1"=50'					DRAWING NO.	
2	MM	5/20/15											WV-MA-ML-066.510	
3														

PATH: \\SAMINC\AUS\PROJECTS\1014034450\100\SURVEY\06PLATS\RESIDENTIAL IMPLEMENTATION PLAN EXHIBITS\MAJORSVILLE\ML RIP MP 11.75.DWG

RESIDENTIAL IMPLEMENTATION PLAN

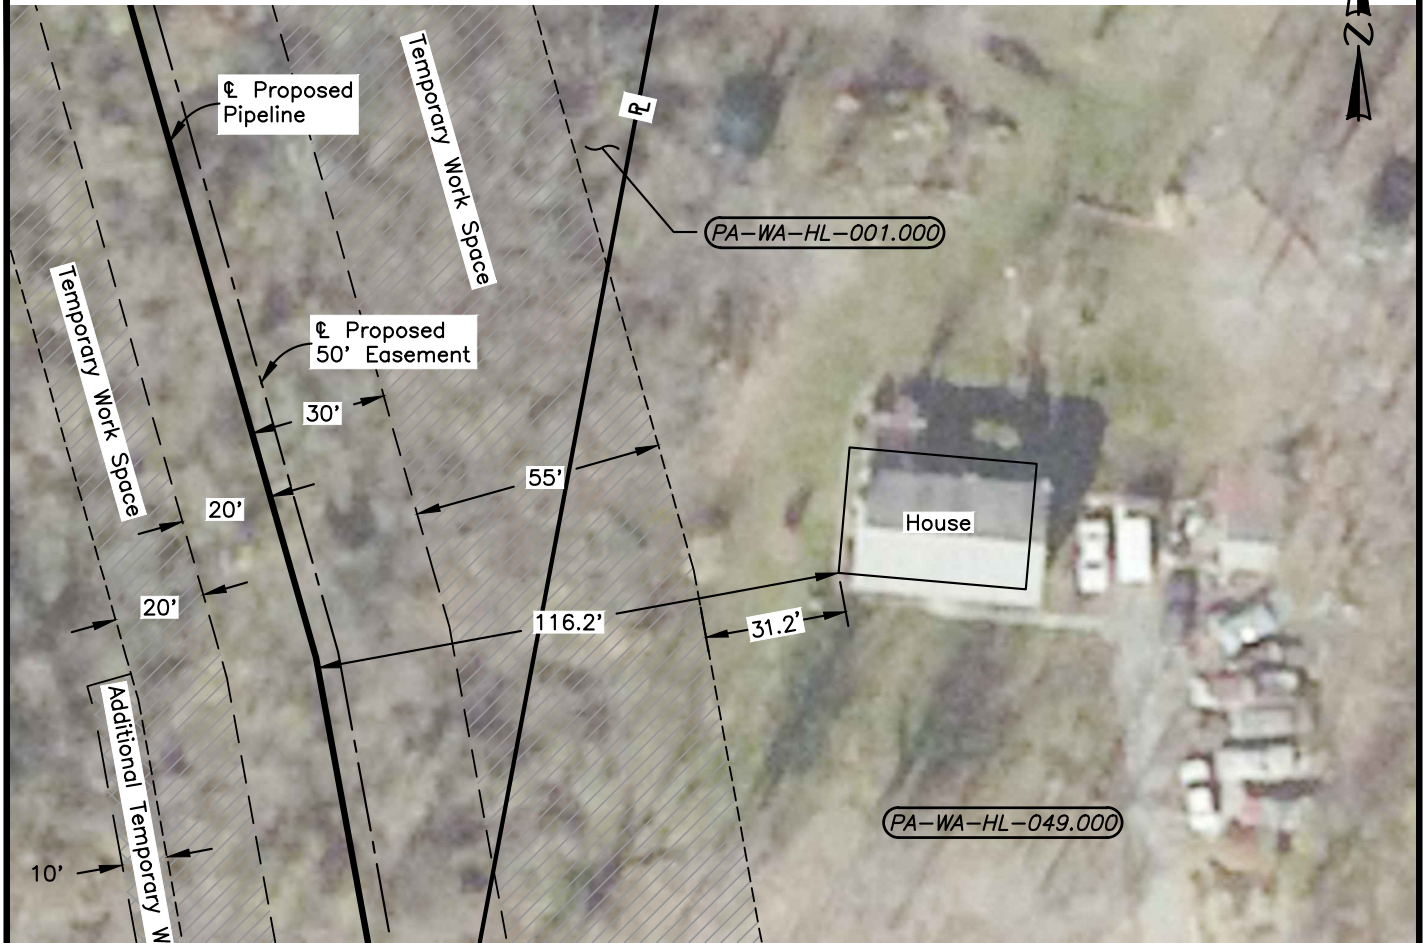

RESIDENCE'S LOCATED 0' TO 50'
FROM THE EDGE OF WORK AREA

<u>M.P.</u>	<u>DISTANCE</u>
4.15	31.2'




NOTES:

1. TRUE ORIENTATION OF RESIDENCE TO THE CENTERLINE OF THE PROPOSED PIPELINE MAY DIFFER FROM THAT SHOWN.
2. ADDITIONAL CONSTRUCTION LIMITATIONS/INSTRUCTIONS FOR THIS TRACT MAY BE DEFINED UNDER SPECIAL CONSTRUCTION PROVISIONS OF THE RIGHT OF WAY LINE LIST.
3. FOR ADDITIONAL PROCEDURES, SEE RESIDENTIAL IMPLEMENTATION PLAN NOTES.


SITE SPECIFIC RESIDENTIAL CONSTRUCTION TECHNIQUES

PREFERRED TECHNIQUE:

1. CONSTRUCT BY USE OF DRAG SECTION OR OTHER MINIMUM RIGHT OF WAY REQUIREMENT TECHNIQUES. EQUIPMENT WILL PASS ON THE RIGHT OF WAY.
2. INSTALL AND MAINTAIN FENCING ALONG EDGE OF THE TEMPORARY WORK AREA. FENCING TO EXTEND AT LEAST 100 FEET BEYOND THE EXTREMES OF THE STRUCTURE(S).

PIPELINE, STATION, OR ACCOUNT NUMBER		SCALE 1" = 40'		CONST. YR. 2016		 ROVER PIPELINE LLC An ENERGY TRANSFER Company	 Hatch Mott MacDonald 150 LOWER WESTFIELD ROAD HOLYOKE, MASSACHUSETTS 01040 PHONE (413) 535-0135 FAX (413) 535-0136
CADD FILENAME PA-WA-HL-049.000		DRAWN HMM		DATE 04/17/2015			
REV. NO. - DESCRIPTION	BY	DATE	APP.	BURGETTSTOWN LATERAL PROPOSED 50' WIDE PERMANENT EASEMENT RESIDENTIAL IMPLEMENTATION PLAN 0' TO 50' EDGE OF WORK SPACE WASHINGTON COUNTY, PENNSYLVANIA			
3 REVIEW AND COMMENT	HMM	04/17/15	HMM				
DWG. NO. PA-WA-HL-049.000							

RESIDENTIAL IMPLEMENTATION PLAN

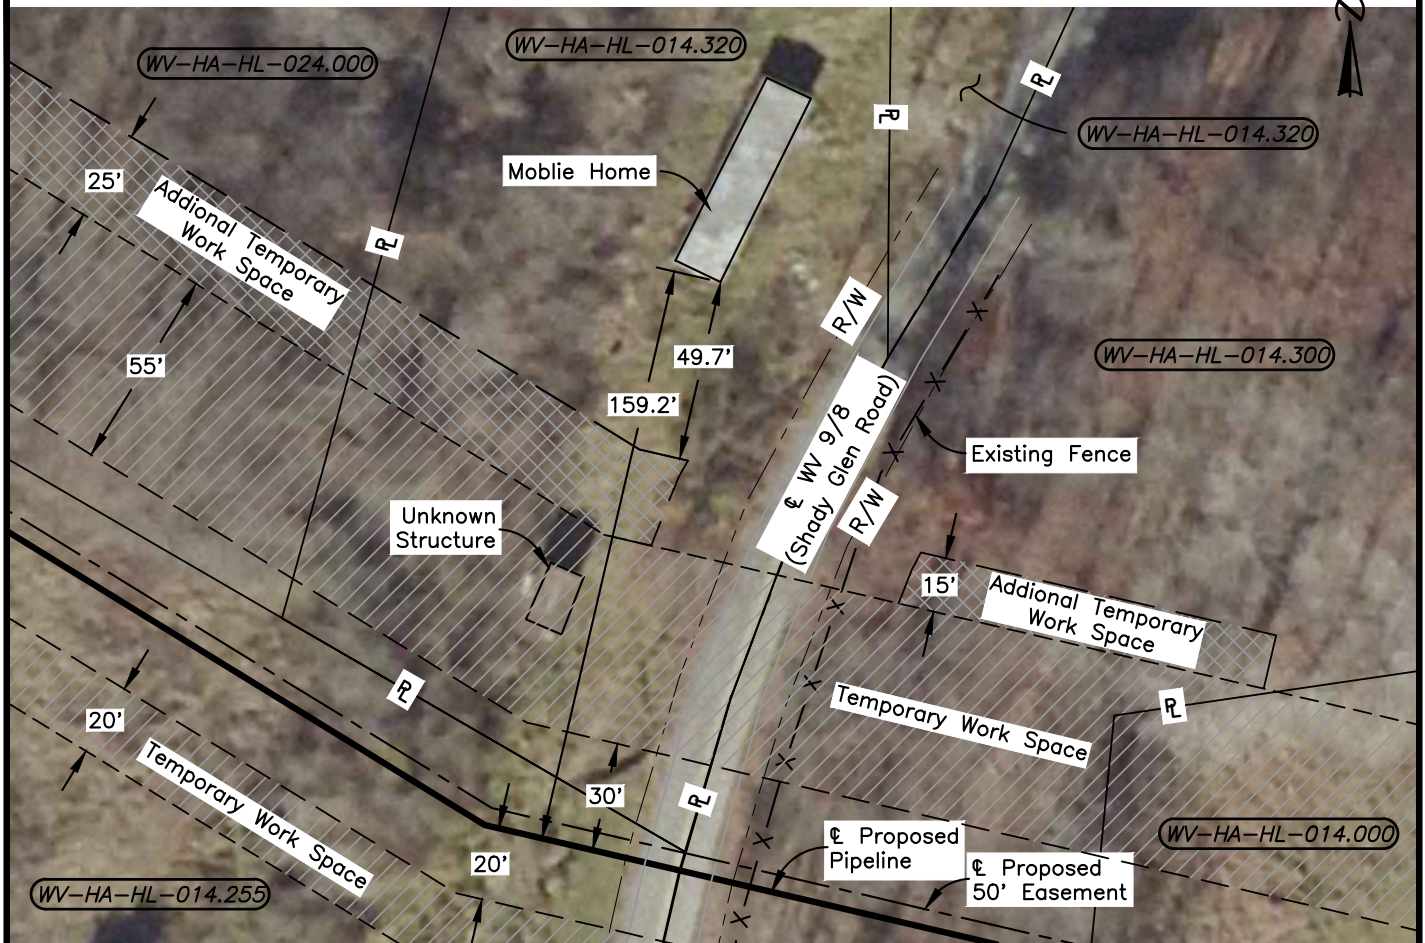

RESIDENCE'S LOCATED 0' TO 50'
FROM THE EDGE OF WORK AREA

M.P.	DISTANCE
14.39	49.7'




NOTES:

- TRUE ORIENTATION OF RESIDENCE TO THE CENTERLINE OF THE PROPOSED PIPELINE MAY DIFFER FROM THAT SHOWN.
- ADDITIONAL CONSTRUCTION LIMITATIONS/INSTRUCTIONS FOR THIS TRACT MAY BE DEFINED UNDER SPECIAL CONSTRUCTION PROVISIONS OF THE RIGHT OF WAY LINE LIST.
- FOR ADDITIONAL PROCEDURES, SEE RESIDENTIAL IMPLEMENTATION PLAN NOTES.

SITE SPECIFIC RESIDENTIAL CONSTRUCTION TECHNIQUES


PREFERRED TECHNIQUE:

- CONSTRUCT BY USE OF DRAG SECTION OR OTHER MINIMUM RIGHT OF WAY REQUIREMENT TECHNIQUES. EQUIPMENT WILL PASS ON THE RIGHT OF WAY.
- INSTALL AND MAINTAIN FENCING ALONG EDGE OF THE TEMPORARY WORK AREA. FENCING TO EXTEND AT LEAST 100 FEET BEYOND THE EXTREMES OF THE STRUCTURE(S).

PIPELINE, STATION, OR ACCOUNT NUMBER		SCALE 1" = 50'		CONST. YR. 2016		 ROVER PIPELINE LLC An ENERGY TRANSFER Company	 Hatch Mott MacDonald 150 LOWER WESTFIELD ROAD HOLYOKE, MASSACHUSETTS 01040 PHONE (413) 535-0135 FAX (413) 535-0136
CADD FILENAME WV-HA-HL-014.320		DRAWN HMM		DATE 05/20/2015			
REV. NO. - DESCRIPTION	BY	DATE	APP.	BURGETTSTOWN LATERAL PROPOSED 50' WIDE PERMANENT EASEMENT RESIDENTIAL IMPLEMENTATION PLAN 0' TO 50' EDGE OF WORK SPACE HANCOCK COUNTY, WEST VIRGINIA			
0 REVIEW AND COMMENT	HMM	05/20/15	HMM				
DWG. NO. WV-HA-HL-014.320							

RESIDENTIAL IMPLEMENTATION PLAN

SECTION 7, T 8 N, R 2 W

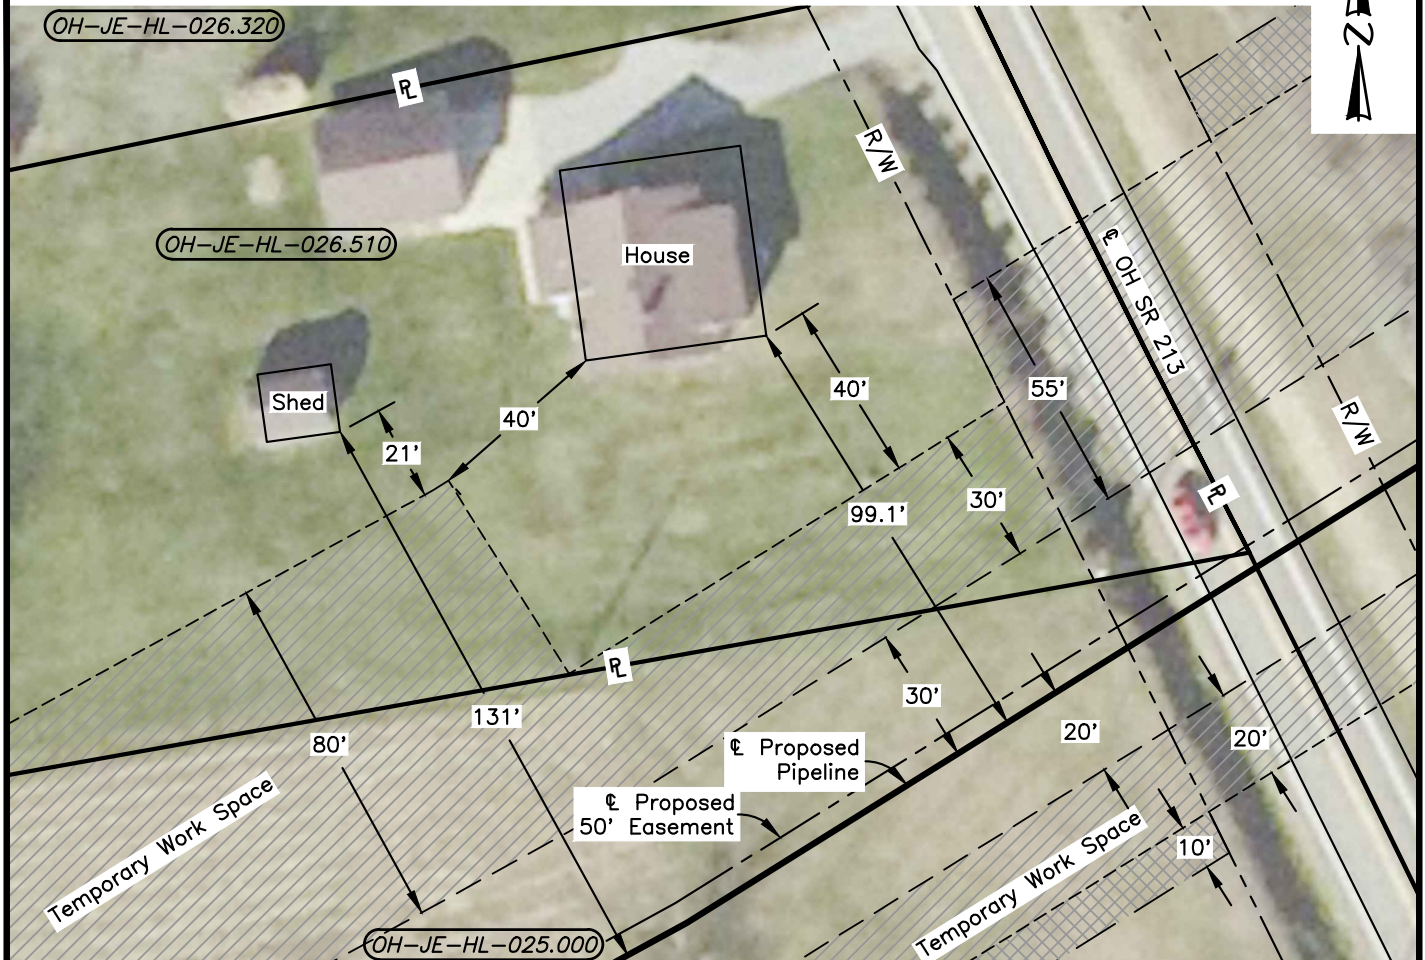

RESIDENCE'S LOCATED 0' TO 50'
FROM THE EDGE OF WORK AREA

M.P.
19.74

DISTANCE
40.0'




NOTES:

1. TRUE ORIENTATION OF RESIDENCE TO THE CENTERLINE OF THE PROPOSED PIPELINE MAY DIFFER FROM THAT SHOWN.
2. ADDITIONAL CONSTRUCTION LIMITATIONS/INSTRUCTIONS FOR THIS TRACT MAY BE DEFINED UNDER SPECIAL CONSTRUCTION PROVISIONS OF THE RIGHT OF WAY LINE LIST.
3. FOR ADDITIONAL PROCEDURES, SEE RESIDENTIAL IMPLEMENTATION PLAN NOTES.

SITE SPECIFIC RESIDENTIAL CONSTRUCTION TECHNIQUES


PREFERRED TECHNIQUE:

1. CONSTRUCT BY USE OF DRAG SECTION OR OTHER MINIMUM RIGHT OF WAY REQUIREMENT TECHNIQUES. EQUIPMENT WILL PASS ON THE RIGHT OF WAY.
2. INSTALL AND MAINTAIN FENCING ALONG EDGE OF THE TEMPORARY WORK AREA. FENCING TO EXTEND AT LEAST 100 FEET BEYOND THE EXTREMES OF THE STRUCTURE(S).

PIPELINE, STATION, OR ACCOUNT NUMBER		SCALE 1" = 40'		CONST. YR. 2016		 ROVER PIPELINE LLC An ENERGY TRANSFER Company	 Hatch Mott MacDonald 150 LOWER WESTFIELD ROAD HOLYOKE, MASSACHUSETTS 01040 PHONE (413) 535-0135 FAX (413) 535-0136
CADD FILENAME OH-JE-HL-026.510		DRAWN HMM		DATE 04/17/2015			
REV. NO. - DESCRIPTION	BY	DATE	APP.	BURGETTSTOWN LATERAL PROPOSED 50' WIDE PERMANENT EASEMENT RESIDENTIAL IMPLEMENTATION PLAN 0' TO 50' EDGE OF WORK SPACE JEFFERSON COUNTY, OHIO			
3 ISSUED FOR BID	HMM	04/17/15	HMM				
DWG. NO. OH-JE-HL-026.510							

RESIDENTIAL IMPLEMENTATION PLAN

SECTION 10, T 11 N, R 4 W

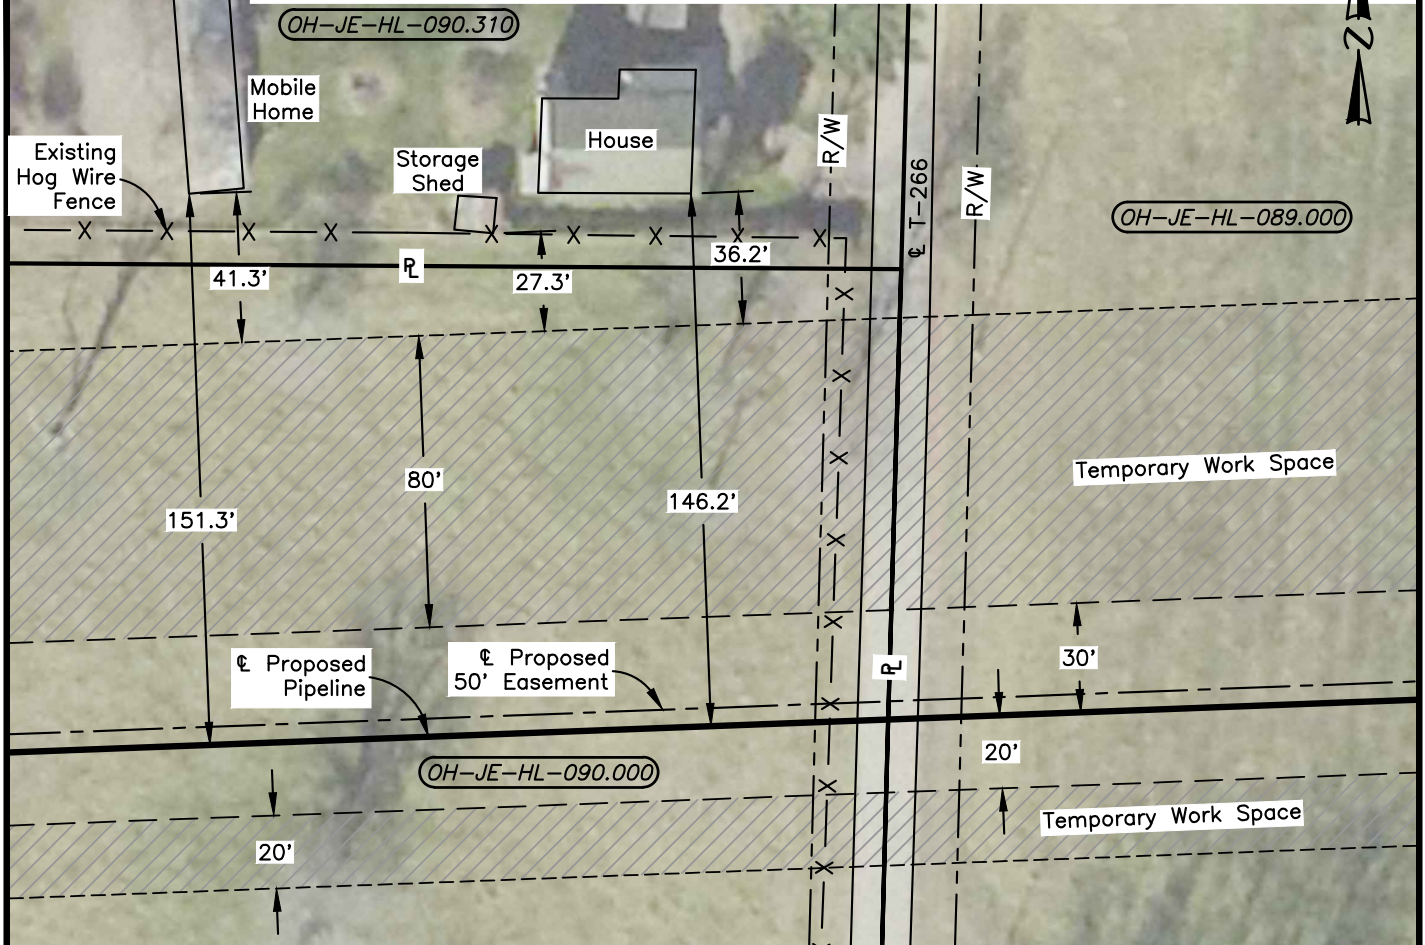

RESIDENCE'S LOCATED 0' TO 50'
FROM THE EDGE OF WORK AREA

M.P.	DISTANCE
32.61	36.2
32.63	41.3'




NOTES:

- TRUE ORIENTATION OF RESIDENCE TO THE CENTERLINE OF THE PROPOSED PIPELINE MAY DIFFER FROM THAT SHOWN.
- ADDITIONAL CONSTRUCTION LIMITATIONS/INSTRUCTIONS FOR THIS TRACT MAY BE DEFINED UNDER SPECIAL CONSTRUCTION PROVISIONS OF THE RIGHT OF WAY LINE LIST.
- FOR ADDITIONAL PROCEDURES, SEE RESIDENTIAL IMPLEMENTATION PLAN NOTES.

SITE SPECIFIC RESIDENTIAL CONSTRUCTION TECHNIQUES


PREFERRED TECHNIQUE:

- CONSTRUCT BY USE OF DRAG SECTION OR OTHER MINIMUM RIGHT OF WAY REQUIREMENT TECHNIQUES. EQUIPMENT WILL PASS ON THE RIGHT OF WAY.
- INSTALL AND MAINTAIN FENCING ALONG EDGE OF THE TEMPORARY WORK AREA. FENCING TO EXTEND AT LEAST 100 FEET BEYOND THE EXTREMES OF THE STRUCTURE(S).

PIPELINE, STATION, OR ACCOUNT NUMBER OH-JE-HL-090.310		SCALE 1" = 50'		CONST. YR. 2016		 ROVER PIPELINE LLC An ENERGY TRANSFER Company	 Hatch Mott MacDonald 150 LOWER WESTFIELD ROAD HOLYOKE, MASSACHUSETTS 01040 PHONE (413) 535-0135 FAX (413) 535-0136
CADD FILENAME OH-JE-HL-090.310		DRAWN HMM		DATE 04/17/2015			
REV. NO. - DESCRIPTION	BY	DATE	APP.	BURGETTSTOWN LATERAL PROPOSED 50' WIDE PERMANENT EASEMENT RESIDENTIAL IMPLEMENTATION PLAN 0' TO 50' EDGE OF WORK SPACE JEFFERSON COUNTY, OHIO			
2 REVIEW AND COMMENT	HMM	04/17/15	HMM				
DWG. NO. OH-JE-HL-090.310							

RESIDENTIAL IMPLEMENTATION PLAN

SECTION 35, T 11 N, R 4 W

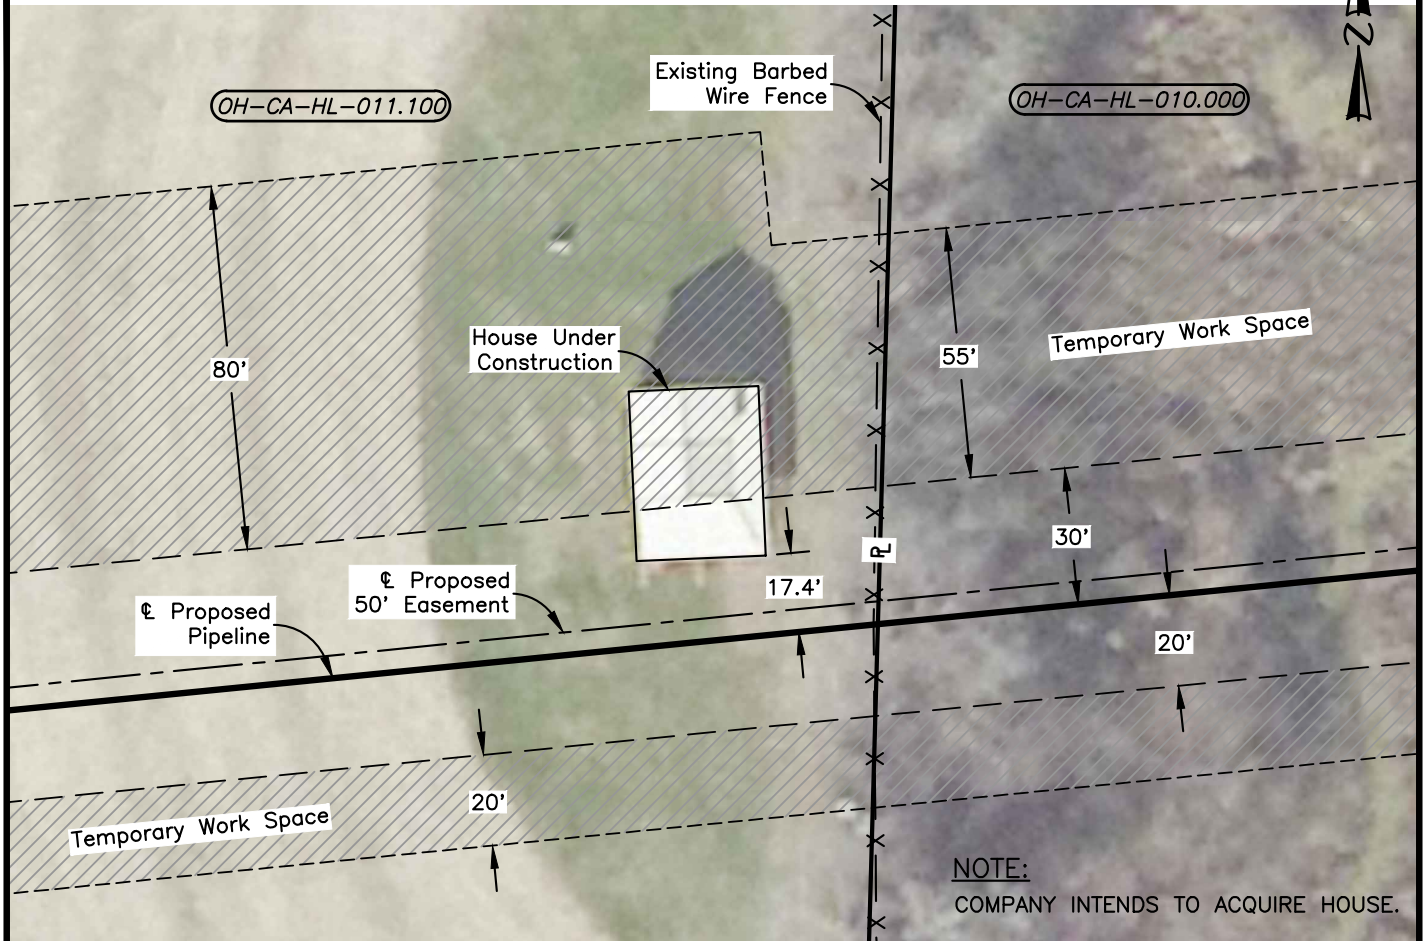

RESIDENCE'S LOCATED 0' TO 50'
FROM THE EDGE OF WORK AREA

M.P.
37.06

DISTANCE
0.0'




NOTES:

1. TRUE ORIENTATION OF RESIDENCE TO THE CENTERLINE OF THE PROPOSED PIPELINE MAY DIFFER FROM THAT SHOWN.
2. ADDITIONAL CONSTRUCTION LIMITATIONS/INSTRUCTIONS FOR THIS TRACT MAY BE DEFINED UNDER SPECIAL CONSTRUCTION PROVISIONS OF THE RIGHT OF WAY LINE LIST.
3. FOR ADDITIONAL PROCEDURES, SEE RESIDENTIAL IMPLEMENTATION PLAN NOTES.

SITE SPECIFIC RESIDENTIAL CONSTRUCTION TECHNIQUES

PREFERRED TECHNIQUE:

1. CONSTRUCT BY USE OF DRAG SECTION OR OTHER MINIMUM RIGHT OF WAY REQUIREMENT TECHNIQUES. EQUIPMENT WILL PASS ON THE RIGHT OF WAY.
2. INSTALL AND MAINTAIN FENCING ALONG EDGE OF THE TEMPORARY WORK AREA. FENCING TO EXTEND AT LEAST 100 FEET BEYOND THE EXTREMES OF THE STRUCTURE(S).

PIPELINE, STATION, OR ACCOUNT NUMBER		SCALE 1" = 40'		CONST. YR. 2016		 ROVER PIPELINE LLC An ENERGY TRANSFER Company	 Hatch Mott MacDonald 150 LOWER WESTFIELD ROAD HOLYOKE, MASSACHUSETTS 01040 PHONE (413) 535-0135 FAX (413) 535-0136
CADD FILENAME OH-CA-HL-011.100		DRAWN HMM		DATE 04/17/2015			
REV. NO. - DESCRIPTION	BY	DATE	APP.	BURGETTSTOWN LATERAL PROPOSED 50' WIDE PERMANENT EASEMENT RESIDENTIAL IMPLEMENTATION PLAN 0' TO 50' EDGE OF WORK SPACE CARROLL COUNTY, OHIO			
2 REVIEW AND COMMENT	HMM	04/17/15	HMM				
DWG. NO. OH-CA-HL-011.100							






NOTE:
COMPANY INTENDS TO
ACQUIRE HOUSE.

DISTANCE
0.0'

1. TRUE ORIENTATION OF RESIDENCE TO THE CENTERLINE OF THE PROPOSED PIPELINE MAY DIFFER FROM THAT SHOWN.
2. ADDITIONAL CONSTRUCTION LIMITATIONS/INSTRUCTIONS FOR THIS TRACT MAY BE DEFINED UNDER SPECIAL CONSTRUCTION PROVISIONS OF THE RIGHT OF WAY LINE LIST.
3. FOR ADDITIONAL PROCEDURES, SEE RESIDENTIAL IMPLEMENTATION PLAN NOTES.

PREFERRED TECHNIQUE:

1. CONSTRUCT BY USE OF DRAG SECTION OR OTHER MINIMUM RIGHT OF WAY REQUIREMENT TECHNIQUES. EQUIPMENT WILL PASS ON THE RIGHT OF WAY.
2. INSTALL AND MAINTAIN FENCING ALONG EDGE OF THE TEMPORARY WORK AREA. FENCING TO EXTEND AT LEAST 100 FEET BEYOND THE EXTREMES OF THE STRUCTURE(S).

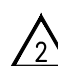PIPELINE, STATION, OR ACCOUNT NUMBER		SCALE 1" = 30'		CONST. YR. 2016		 <div>ROVER PIPELINE LLC An ENERGY TRANSFER Company</div>	 <div>Hatch Mott MacDonald</div>	
CADD FILENAME OH-CA-HL-071.000				DRAWN HMM	DATE 04/17/2015			
REV. NO. — DESCRIPTION		BY	DATE	APP.	<div>BURGETTSTOWN LATERAL PROPOSED 50' WIDE PERMANENT EASEMENT RESIDENTIAL IMLPEMENTATION PLAN 0' TO 50' EDGE OF WORK SPACE CARROLL COUNTY, OHIO</div>			<div>150 LOWER WESTFIELD ROAD HOLYOKE, MASSACHUSETTS 01040 PHONE (413) 535-0135 FAX (413) 535-0136</div>
2	REVIEW AND COMMENT	HMM	04/17/15	HMM				
					DWG. NO. OH-CA-HL-071.000			

RESIDENTIAL IMPLEMENTATION PLAN

T-12-N, R-6-W, SECTION 18

NORTH TOWNSHIP



NOTE:
COMPANY WILL BUY
HOUSE AND BARN
AND 60.42 ACRE TRACT

RESIDENCES LOCATED 0' TO 50'
FROM THE EDGE OF WORK AREA

M.P.	DISTANCE
12.36	0.0'



NOTES:

1. TRUE ORIENTATION OF RESIDENCE TO THE CENTERLINE OF THE PROPOSED PIPELINE MAY DIFFER FROM THAT SHOWN.
2. ADDITIONAL CONSTRUCTION LIMITATIONS/INSTRUCTIONS FOR THIS TRACT MAY BE DEFINED UNDER SPECIAL CONSTRUCTION PROVISIONS OF THE RIGHT OF WAY LINE LIST.
3. FOR ADDITIONAL PROCEDURES, SEE RESIDENTIAL IMPLEMENTATION PLAN NOTES.

SITE SPECIFIC RESIDENTIAL CONSTRUCTION TECHNIQUES

PREFERRED TECHNIQUE

1. CONSTRUCT BY USE OF DRAG SECTION OR OTHER MINIMUM RIGHT OF WAY REQUIREMENT TECHNIQUES. EQUIPMENT WILL PASS ON THE RIGHT OF WAY.
2. INSTALL AND MAINTAIN FENCING ALONG EDGE OF THE TEMPORARY WORK AREA. FENCING TO EXTEND AT LEAST 100 FEET BEYOND THE EXTREMES OF THE STRUCTURE(S).

PIPELINE, STATION, OR ACCOUNT NUMBER			SCALE 1"=60'		CONST. YR.		 ROVER PIPELINE An ENERGY TRANSFER Company		PROJECT NO.				
FILENUMBER		CADD FILENAME 44411501F_AERIAL			DRAWN JP	DATE 12/12/14							
REV. NO. — DESCRIPTION		BY	DATE	APP.	 GULLETT & ASSOCIATES, INC. 7705 SOUTH LOOP EAST HOUSTON, TEXAS (713) 644-3219 OHIO COA No. 04496 www.gulonline.com			SUPPLY CONNECTOR LINES PROPOSED 60' WIDE PERMANENT EASEMENT RESIDENTIAL IMPLEMENTATION PLAN 0'—50' EDGE OF WORK SPACE HARRISON COUNTY, OHIO				PREVIOUS DWG. NO.	
1 REVISED PER COMMENTS		G&A	01/30/15					SHT. OF					
2 REVISED PER COMMENTS		G&A	02/02/15					DWG. NO.					
3 REVISED DRAWING NUMBER		G&A	02/09/15					OH-HR-035.000					
4 REVISED NOTES		G&A	02/17/15					SHT. 1 OF 1					
5 REVISED NOTES		G&A	04/10/15										
6 REVISED TEMPORARY WORK SPACE		G&A	04/16/15										

RESIDENTIAL IMPLEMENTATION PLAN

T-14-N, R-7-W, SECTION 11

ORANGE TOWNSHIP



RESIDENCES LOCATED 0' TO 50'
FROM THE EDGE OF COMPRESSOR STATION BOUNDARY

M.P.	DISTANCE
18.74	22.6'




NOTES:

1. TRUE ORIENTATION OF RESIDENCE TO THE CENTERLINE OF THE PROPOSED PIPELINE MAY DIFFER FROM THAT SHOWN.
2. ADDITIONAL CONSTRUCTION LIMITATIONS/INSTRUCTIONS FOR THIS TRACT MAY BE DEFINED UNDER SPECIAL CONSTRUCTION PROVISIONS OF THE RIGHT OF WAY LINE LIST.
3. FOR ADDITIONAL PROCEDURES, SEE RESIDENTIAL IMPLEMENTATION PLAN NOTES.

SITE SPECIFIC RESIDENTIAL CONSTRUCTION TECHNIQUES

PREFERRED TECHNIQUE

1. CONSTRUCT BY USE OF DRAG SECTION OR OTHER MINIMUM RIGHT OF WAY REQUIREMENT TECHNIQUES. EQUIPMENT WILL PASS ON THE RIGHT OF WAY.
2. INSTALL AND MAINTAIN FENCING ALONG EDGE OF THE TEMPORARY WORK AREA. FENCING TO EXTEND AT LEAST 100 FEET BEYOND THE EXTREMES OF THE STRUCTURE(S).

PIPELINE, STATION, OR ACCOUNT NUMBER			SCALE 1"=100'		CONST. YR.		 <div>ROVER PIPELINE An ENERGY TRANSFER Company</div>		PROJECT NO.			
FILENUMBER	CADD FILENAME 44411502F_AERIAL			DRAWN JP	DATE 12/12/14							
REV. NO. — DESCRIPTION		BY	DATE	APP.	 <div>GULLETT & ASSOCIATES, INC. 7705 SOUTH LOOP EAST HOUSTON, TEXAS (713) 644-3219 OHIO COA No. 04498 www.gulonline.com</div>			SUPPLY CONNECTOR LINES PROPOSED 60' WIDE PERMANENT EASEMENT RESIDENTIAL IMPLEMENTATION PLAN 0'-50' EDGE OF COMPRESSOR STATION BOUNDARY CARROLL COUNTY, OHIO			PREVIOUS DWG. NO.	
1	REVISED PER COMMENTS	G&A	01/16/15					SHT. OF				
2	REVISED PER COMMENTS	G&A	01/19/15					DWG. NO.				
3	REVISED PER COMMENTS	G&A	01/30/15					OH-CA-001.000				
4	REVISED PER COMMENTS	G&A	02/02/15					SHT. 1 OF 1				
5	REVISED DRAWING NUMBER	G&A	02/09/15									
6	REVISED PREFERRED TECHNIQUE	G&A	04/16/15									

RESIDENTIAL IMPLEMENTATION PLAN

T-9-N, R-1-W, LOT 18
SANDY TOWNSHIP



NOTE:
COMPANY INTENDS TO
ACQUIRE MOBILE HOME AND
SHED AND 1 ACRE TRACT.

RESIDENCES LOCATED 0' TO 50'
FROM THE EDGE OF WORK AREA

	M.P.	DISTANCE
HOUSE:	31.41	8.0'
MOBILE HOUSE:	31.43	0.0'



NOTES:

- TRUE ORIENTATION OF RESIDENCE TO THE CENTERLINE OF THE PROPOSED PIPELINE MAY DIFFER FROM THAT SHOWN.
- ADDITIONAL CONSTRUCTION LIMITATIONS/INSTRUCTIONS FOR THIS TRACT MAY BE DEFINED UNDER SPECIAL CONSTRUCTION PROVISIONS OF THE RIGHT OF WAY LINE LIST.
- FOR ADDITIONAL PROCEDURES, SEE RESIDENTIAL IMPLEMENTATION PLAN NOTES.
- CONTRACTOR TO BUILD TEMPORARY ROAD OUTSIDE WORK SPACE FOR LAND OWNER ACCESS.

SITE SPECIFIC RESIDENTIAL CONSTRUCTION TECHNIQUES

PREFERRED TECHNIQUE

- CONSTRUCT BY USE OF DRAG SECTION OR OTHER MINIMUM RIGHT OF WAY REQUIREMENT TECHNIQUES. EQUIPMENT WILL PASS ON THE RIGHT OF WAY.
- INSTALL AND MAINTAIN FENCING ALONG EDGE OF THE TEMPORARY WORK AREA. FENCING TO EXTEND AT LEAST 100 FEET BEYOND THE EXTREMES OF THE STRUCTURE(S).

PIPELINE, STATION, OR ACCOUNT NUMBER			SCALE 1"=60'		CONST. YR.		 <div>ROVER PIPELINE An ENERGY TRANSFER Company</div>	PROJECT NO.		
FILENUMBER	CADD FILENAME 44411503F_AERIAL			DRAWN JP	DATE 12/12/14					
REV. NO. — DESCRIPTION		BY	DATE	APP.	 <div>GULLETT & ASSOCIATES, INC. 7705 SOUTH LOOP EAST HOUSTON, TEXAS (713) 644-3219 OHIO COA No. 04496 www.gulonline.com</div>	MAINLINE			PREVIOUS DWG. NO.	
1	REVISED PER COMMENTS	G&A	01/16/15			PROPOSED 60' WIDE PERMANENT EASEMENT			SHT. OF	
2	REVISED PER COMMENTS	G&A	01/30/15			RESIDENTIAL IMPLEMENTATION PLAN			DWG. NO.	
3	REVISED DRAWING NUMBER	G&A	02/09/15			0'—50' EDGE OF WORK SPACE			OH-TU-024.000	
4	REVISED NOTES	G&A	04/09/15			TUSCARAWAS COUNTY, OHIO			SHT. 1 OF 1	
5	REVISED PREFERRED TECHNIQUE	G&A	04/16/15							

RESIDENTIAL IMPLEMENTATION PLAN

T-11-N, R-10-W, SECTION 16

SUGAR CREEK TOWNSHIP

OH-ST-044.000

Michael E. Bucher and Elizabeth A. Bucher






NOTES:

1. TRUE ORIENTATION OF RESIDENCE TO THE CENTERLINE OF THE PROPOSED PIPELINE MAY DIFFER FROM THAT SHOWN.
2. ADDITIONAL CONSTRUCTION LIMITATIONS/INSTRUCTIONS FOR THIS TRACT MAY BE DEFINED UNDER SPECIAL CONSTRUCTION PROVISIONS OF THE RIGHT OF WAY LINE LIST.
3. FOR ADDITIONAL PROCEDURES, SEE RESIDENTIAL IMPLEMENTATION PLAN NOTES.

SITE SPECIFIC RESIDENTIAL CONSTRUCTION TECHNIQUES

PREFERRED TECHNIQUE


1. CONSTRUCT BY USE OF DRAG SECTION OR OTHER MINIMUM RIGHT OF WAY REQUIREMENT TECHNIQUES. EQUIPMENT WILL PASS ON THE RIGHT OF WAY.
2. INSTALL AND MAINTAIN FENCING ALONG EDGE OF THE TEMPORARY WORK AREA. FENCING TO EXTEND AT LEAST 100 FEET BEYOND THE EXTREMES OF THE STRUCTURE(S).

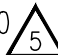PIPELINE, STATION, OR ACCOUNT NUMBER			SCALE 1"=60'		CONST. YR.		 ROVER PIPELINE An ENERGY TRANSFER Company		PROJECT NO.			
FILENUMBER		CADD FILENAME 44411506E_AERIAL			DRAWN JP		DATE 12/12/14					
REV. NO. — DESCRIPTION		BY	DATE	APP.	 GULLETT & ASSOCIATES, INC. 7705 SOUTH LOOP EAST HOUSTON, TEXAS (713) 644-3219 OHIO COA No. 04498 www.gulonline.com			MAINLINE			PREVIOUS DWG. NO.	
1 REVISED PER COMMENTS		G&A	01/30/15					PROPOSED 60' WIDE PERMANENT EASEMENT RESIDENTIAL IMPLEMENTATION PLAN 0'-50' EDGE OF WORK SPACE STARK COUNTY, OHIO			SHT. _____ OF _____	
2 REVISED PER COMMENTS		G&A	02/02/15								DWG. NO.	
3 REVISED DRAWING NUMBER		G&A	02/09/15								OH-ST-044.000	
4 REVISED NOTES		G&A	02/17/15								SHT. 1 OF 1	
5 REVISED TEMPORARY WORK SPACE		G&A	04/09/15									

RESIDENTIAL IMPLEMENTATION PLAN

T-15-N, R-11-W, SECTION 12

PAINT TOWNSHIP

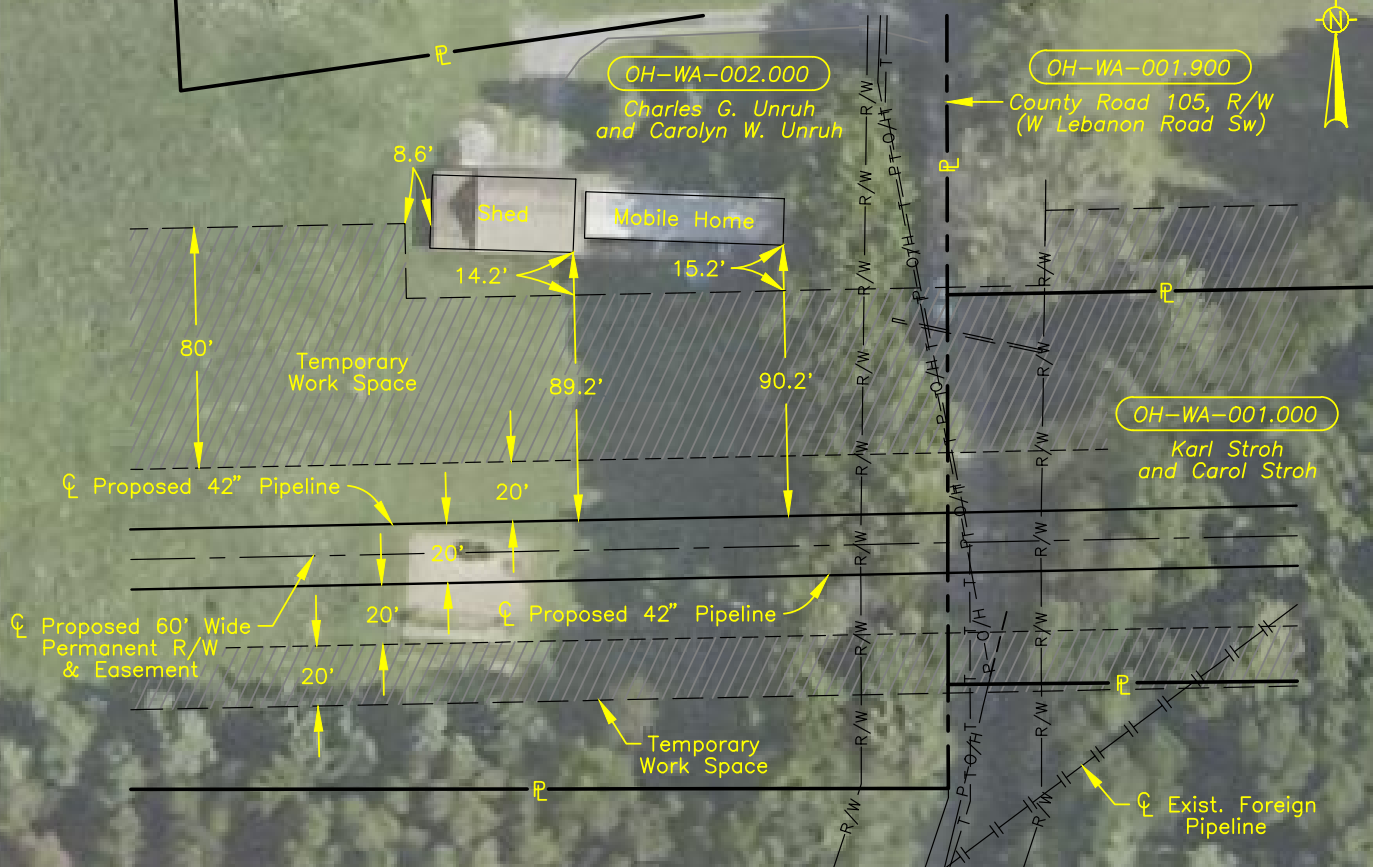

RESIDENCES LOCATED 0' TO 50'
FROM THE EDGE OF WORK AREA

M.P.	DISTANCE
51.94	15.2'




NOTES:

1. TRUE ORIENTATION OF RESIDENCE TO THE CENTERLINE OF THE PROPOSED PIPELINE MAY DIFFER FROM THAT SHOWN.
2. ADDITIONAL CONSTRUCTION LIMITATIONS/INSTRUCTIONS FOR THIS TRACT MAY BE DEFINED UNDER SPECIAL CONSTRUCTION PROVISIONS OF THE RIGHT OF WAY LINE LIST.
3. FOR ADDITIONAL PROCEDURES, SEE RESIDENTIAL IMPLEMENTATION PLAN NOTES.

SITE SPECIFIC RESIDENTIAL CONSTRUCTION TECHNIQUES

PREFERRED TECHNIQUE

1. CONSTRUCT BY USE OF DRAG SECTION OR OTHER MINIMUM RIGHT OF WAY REQUIREMENT TECHNIQUES. EQUIPMENT WILL PASS ON THE RIGHT OF WAY.
2. INSTALL AND MAINTAIN FENCING ALONG EDGE OF THE TEMPORARY WORK AREA. FENCING TO EXTEND AT LEAST 100 FEET BEYOND THE EXTREMES OF THE STRUCTURE(S).

PIPELINE, STATION, OR ACCOUNT NUMBER			SCALE 1"=60'		CONST. YR.		 ROVER PIPELINE An ENERGY TRANSFER Company		PROJECT NO.	
FILENUMBER	CADD FILENAME 44411507E_AERIAL			DRAWN JP	DATE 12/12/14					
REV. NO. — DESCRIPTION		BY	DATE	APP.	 GULLETT & ASSOCIATES, INC. 7705 SOUTH LOOP EAST HOUSTON, TEXAS (713) 644-3219 OHIO COA No. 04496 www.gulonline.com		MAINLINE PROPOSED 60' WIDE PERMANENT EASEMENT RESIDENTIAL IMPLEMENTATION PLAN 0'—50' EDGE OF WORK SPACE WAYNE COUNTY, OHIO		PREVIOUS DWG. NO.	
1	REVISED PER COMMENTS	G&A	01/16/15						SHT. OF	
2	REVISED PER COMMENTS	G&A	01/30/15						DWG. NO.	
3	REVISED PER COMMENTS	G&A	02/02/15						OH-WA-002.000	
4	REVISED DRAWING NUMBER	G&A	02/09/15						SHT. 1 OF 1	
										


RESIDENTIAL IMPLEMENTATION PLAN

T-14-N, R-13-W, SECTION 1

FRANKLIN TOWNSHIP

OH-WA-050.000

Owen M. Wengerd, et al

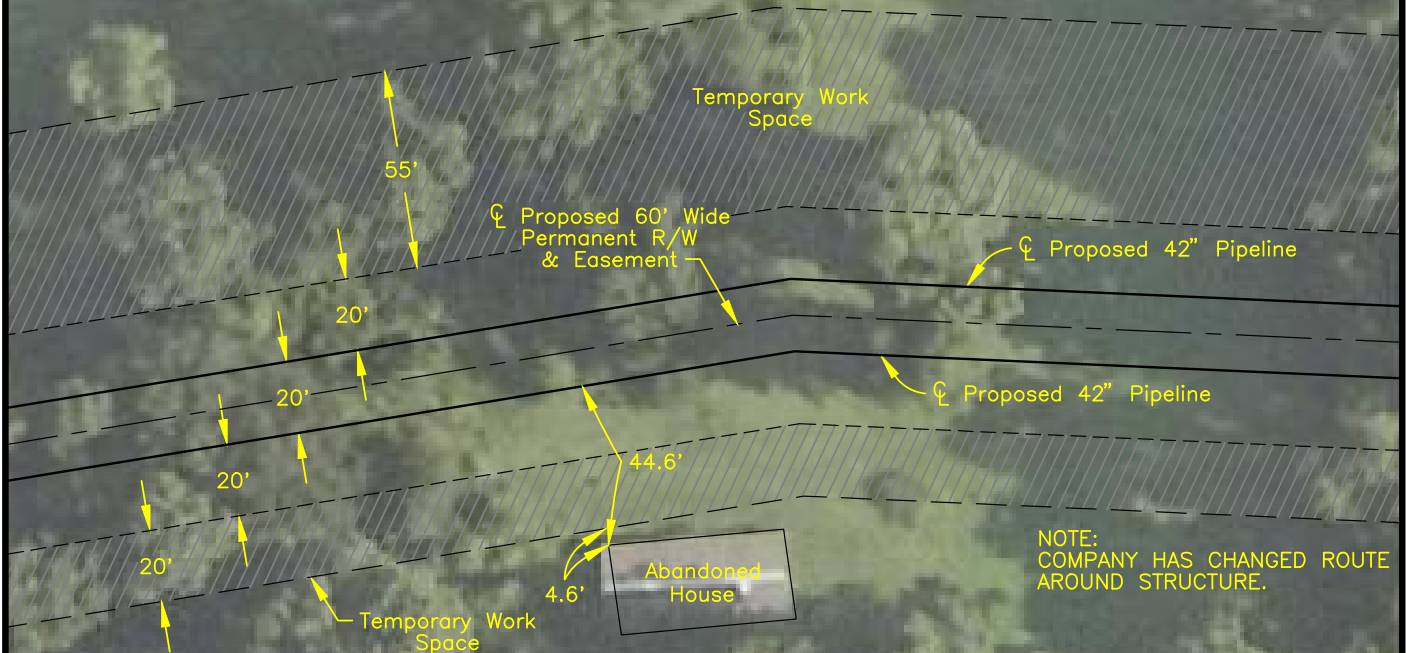

NOTE:
COMPANY HAS CHANGED ROUTE
AROUND STRUCTURE.

RESIDENCES LOCATED 0' TO 50'
FROM THE EDGE OF WORK AREA

M.P.	DISTANCE
64.46	4.6'



NOTES:

1. TRUE ORIENTATION OF RESIDENCE TO THE CENTERLINE OF THE PROPOSED PIPELINE MAY DIFFER FROM THAT SHOWN.
2. ADDITIONAL CONSTRUCTION LIMITATIONS/INSTRUCTIONS FOR THIS TRACT MAY BE DEFINED UNDER SPECIAL CONSTRUCTION PROVISIONS OF THE RIGHT OF WAY LINE LIST.
3. FOR ADDITIONAL PROCEDURES, SEE RESIDENTIAL IMPLEMENTATION PLAN NOTES.

SITE SPECIFIC RESIDENTIAL CONSTRUCTION TECHNIQUES

PREFERRED TECHNIQUE

1. CONSTRUCT BY USE OF DRAG SECTION OR OTHER MINIMUM RIGHT OF WAY REQUIREMENT TECHNIQUES. EQUIPMENT WILL PASS ON THE RIGHT OF WAY.
2. INSTALL AND MAINTAIN FENCING ALONG EDGE OF THE TEMPORARY WORK AREA. FENCING TO EXTEND AT LEAST 100 FEET BEYOND THE EXTREMES OF THE STRUCTURE(S).

PIPELINE, STATION, OR ACCOUNT NUMBER			SCALE 1"=50'		CONST. YR.		 ROVER PIPELINE An ENERGY TRANSFER Company		PROJECT NO.			
FILENUMBER		CADD FILENAME 44411508F_AERIAL			DRAWN JP	DATE 12/12/14						
REV. NO. — DESCRIPTION		BY	DATE	APP.	 GULLETT & ASSOCIATES, INC. 7705 SOUTH LOOP EAST HOUSTON, TEXAS (713) 644-3219 OHIO COA No. 04496 www.gulonline.com			MAINLINE			PREVIOUS DWG. NO.	
1 REVISED PER COMMENTS		G&A	01/30/15					PROPOSED 60' WIDE PERMANENT EASEMENT RESIDENTIAL IMPLEMENTATION PLAN 0'-50' EDGE OF WORK SPACE WAYNE COUNTY, OHIO			SHT. OF	
2 REVISED PER COMMENTS		G&A	02/02/15								DWG. NO.	
3 REVISED DRAWING NUMBER		G&A	02/09/15								OH-WA-050.000	
4 REVISED LINE CHANGE		G&A	05/19/15								SHT. 1 OF 1	
5 REVISED DRAWING		G&A	05/26/15								5	

RESIDENTIAL IMPLEMENTATION PLAN

T-15-N, R-13-W, SECTION 29

WOOSTER TOWNSHIP

OH-WA-052.530

RRC Investment Group, LLC

Tolbert Road

OH-WA-052.534
Michael Edward Shultz

House

55.7'

35.7'

Temporary Work Space

70'

Proposed 42" Pipeline

20'

20'

20'

20'

Proposed 42" Pipeline

Shed

Temporary Work Space

OH-WA-052.532
Rover Pipeline, LLC

NOTE:
COMPANY HAS ACQUIRED HOUSE
AND SHED AND 5 ACRE TRACT.

RESIDENCES LOCATED 0' TO 50'
FROM THE EDGE OF WORK AREA

M.P. 69.34
DISTANCE 0.0'



NOTES:

1. TRUE ORIENTATION OF RESIDENCE TO THE CENTERLINE OF THE PROPOSED PIPELINE MAY DIFFER FROM THAT SHOWN.
2. ADDITIONAL CONSTRUCTION LIMITATIONS/INSTRUCTIONS FOR THIS TRACT MAY BE DEFINED UNDER SPECIAL CONSTRUCTION PROVISIONS OF THE RIGHT OF WAY LINE LIST.
3. FOR ADDITIONAL PROCEDURES, SEE RESIDENTIAL IMPLEMENTATION PLAN NOTES.

SITE SPECIFIC RESIDENTIAL CONSTRUCTION TECHNIQUES

PREFERRED TECHNIQUE


1. CONSTRUCT BY USE OF DRAG SECTION OR OTHER MINIMUM RIGHT OF WAY REQUIREMENT TECHNIQUES. EQUIPMENT WILL PASS ON THE RIGHT OF WAY.
2. INSTALL AND MAINTAIN FENCING ALONG EDGE OF THE TEMPORARY WORK AREA. FENCING TO EXTEND AT LEAST 100 FEET BEYOND THE EXTREMES OF THE STRUCTURE(S).

PIPELINE, STATION, OR ACCOUNT NUMBER		SCALE 1"=60'		CONST. YR.		 ROVER PIPELINE An ENERGY TRANSFER Company		PROJECT NO.		
FILENUMBER	CADD FILENAME 44411509G_AERIAL			DRAWN JP	DATE 12/12/14					
REV. NO. — DESCRIPTION		BY	DATE	APP.	 GULLETT & ASSOCIATES, INC. 7705 SOUTH LOOP EAST HOUSTON, TEXAS (713) 844-3219 OHIO COA No. 04498 www.gulonline.com		MAINLINE		PREVIOUS DWG. NO.	
2	REVISED PER COMMENTS	G&A	02/02/15				PROPOSED 60' WIDE PERMANENT EASEMENT		SHT. OF	
3	REVISED DRAWING NUMBER	G&A	02/09/15				RESIDENTIAL IMPLEMENTATION PLAN		DWG. NO.	
4	REVISED NOTE	G&A	04/10/15				0'-50' EDGE OF WORK SPACE		OH-WA-052.532	
5	REVISED TEMPORARY WORK SPACE	G&A	04/17/15				WAYNE COUNTY, OHIO		SHT. 1 OF 1	
6	REVISED LINE CHANGE	G&A	05/19/15							
7	REVISED DRAWING	G&A	05/26/15							

RESIDENTIAL IMPLEMENTATION PLAN

T-15-N, R-13-W, SECTION 25

WOOSTER TOWNSHIP

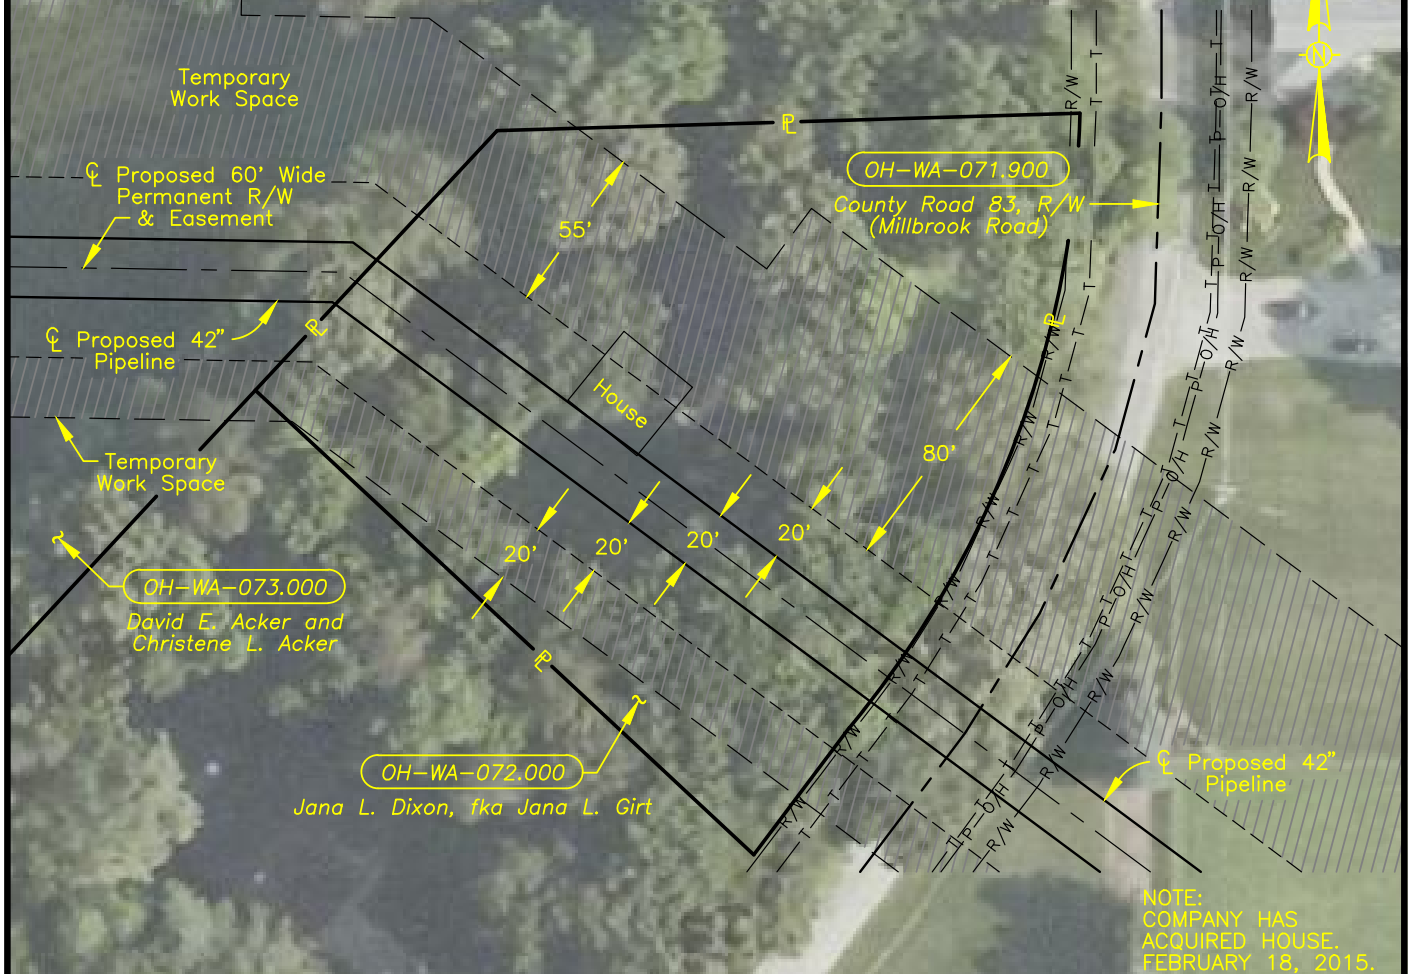

NOTE:
COMPANY HAS
ACQUIRED HOUSE.
FEBRUARY 18, 2015.

RESIDENCES LOCATED 0' TO 50'
FROM THE EDGE OF WORK AREA

M.P. 71.05 DISTANCE 0'



NOTES:

1. TRUE ORIENTATION OF RESIDENCE TO THE CENTERLINE OF THE PROPOSED PIPELINE MAY DIFFER FROM THAT SHOWN.
2. ADDITIONAL CONSTRUCTION LIMITATIONS/INSTRUCTIONS FOR THIS TRACT MAY BE DEFINED UNDER SPECIAL CONSTRUCTION PROVISIONS OF THE RIGHT OF WAY LINE LIST.
3. FOR ADDITIONAL PROCEDURES, SEE RESIDENTIAL IMPLEMENTATION PLAN NOTES.

SITE SPECIFIC RESIDENTIAL CONSTRUCTION TECHNIQUES

PREFERRED TECHNIQUE

1. CONSTRUCT BY USE OF DRAG SECTION OR OTHER MINIMUM RIGHT OF WAY REQUIREMENT TECHNIQUES. EQUIPMENT WILL PASS ON THE RIGHT OF WAY.
2. INSTALL AND MAINTAIN FENCING ALONG EDGE OF THE TEMPORARY WORK AREA. FENCING TO EXTEND AT LEAST 100 FEET BEYOND THE EXTREMES OF THE STRUCTURE(S).

PIPELINE, STATION, OR ACCOUNT NUMBER		SCALE 1"=60'		CONST. YR.		 ROVER PIPELINE An ENERGY TRANSFER Company	PROJECT NO.	
FILENUMBER	CADD FILENAME 44411510F_AERIAL			DRAWN JP	DATE 12/12/14			
REV. NO. — DESCRIPTION		BY	DATE	APP.				
1	REVISED PER COMMENTS	G&A	01/16/15		 GULLETT & ASSOCIATES, INC. 7705 SOUTH LOOP EAST HOUSTON, TEXAS (713) 644-3219 OHIO COA No. 04498 www.gulonline.com	MAINLINE		PREVIOUS DWG. NO.
2	REVISED PER COMMENTS	G&A	01/30/15			PROPOSED 60' WIDE PERMANENT EASEMENT		SHT. OF
3	REVISED PER COMMENTS	G&A	02/02/15			RESIDENTIAL IMPLEMENTATION PLAN		DWG. NO.
4	REVISED DRAWING NUMBER	G&A	02/09/15			0'-50' EDGE OF WORK SPACE		OH-WA-074.000
5	REVISED DRAWING	G&A	02/09/15			WAYNE COUNTY, OHIO		SHT. 1 OF 1
6	REVISED PREFERRED TECHNIQUE	G&A	04/17/15					

RESIDENTIAL IMPLEMENTATION PLAN

T-24-N, R-17-W, SECTION 24

WELLER TOWNSHIP

OH-RI-010.000
Kenneth E. Potter, et ux

House

Additional
Temporary Work
Space

Shed

Temporary
Work Space

Proposed 60' Wide
Permanent R/W
& Easement

Proposed 42" Pipeline

Proposed 42" Pipeline

Temporary
Work Space

NOTE:
COMPANY INTENDS TO
ACQUIRE SHED.

RESIDENCES LOCATED 0' TO 50'
FROM THE EDGE OF WORK AREA

M.P.
98.34

DISTANCE
37.5'




NOTES:

1. TRUE ORIENTATION OF RESIDENCE TO THE CENTERLINE OF THE PROPOSED PIPELINE MAY DIFFER FROM THAT SHOWN.
2. ADDITIONAL CONSTRUCTION LIMITATIONS/INSTRUCTIONS FOR THIS TRACT MAY BE DEFINED UNDER SPECIAL CONSTRUCTION PROVISIONS OF THE RIGHT OF WAY LINE LIST.
3. FOR ADDITIONAL PROCEDURES, SEE RESIDENTIAL IMPLEMENTATION PLAN NOTES.

SITE SPECIFIC RESIDENTIAL CONSTRUCTION TECHNIQUES


PREFERRED TECHNIQUE

1. CONSTRUCT BY USE OF DRAG SECTION OR OTHER MINIMUM RIGHT OF WAY REQUIREMENT TECHNIQUES. EQUIPMENT WILL PASS ON THE RIGHT OF WAY.
2. INSTALL AND MAINTAIN FENCING ALONG EDGE OF THE TEMPORARY WORK AREA. FENCING TO EXTEND AT LEAST 100 FEET BEYOND THE EXTREMES OF THE STRUCTURE(S).

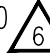PIPELINE, STATION, OR ACCOUNT NUMBER			SCALE 1"=60'		CONST. YR.		 ROVER PIPELINE An ENERGY TRANSFER Company		PROJECT NO.			
FILENUMBER		CADD FILENAME 44411511F_AERIAL			DRAWN JP	DATE 12/12/14						
REV. NO. — DESCRIPTION		BY	DATE	APP.	 GULLETT & ASSOCIATES, INC. 7705 SOUTH LOOP EAST HOUSTON, TEXAS (713) 644-3219 OHIO COA No. 04496 www.gulonline.com			MAINLINE			PREVIOUS DWG. NO.	
1 REVISED PER COMMENTS		G&A	01/16/15					PROPOSED 60' WIDE PERMANENT EASEMENT RESIDENTIAL IMPLEMENTATION PLAN 0'-50' EDGE OF WORK SPACE RICHLAND COUNTY, OHIO			SHT. OF	
2 REVISED PER COMMENTS		G&A	01/30/15								DWG. NO.	
3 REVISED PER COMMENTS		G&A	02/02/15								OH-RI-010.000	
4 REVISED DRAWING NUMBER		G&A	02/09/15								SHT. 1 OF 1	
5 REVISED TEMPORARY WORK SPACE		G&A	04/10/15									
6 REVISED PREFERRED TECHNIQUE		G&A	04/17/15									


RESIDENTIAL IMPLEMENTATION PLAN

SECTION 6, T-4-S, R-4-E

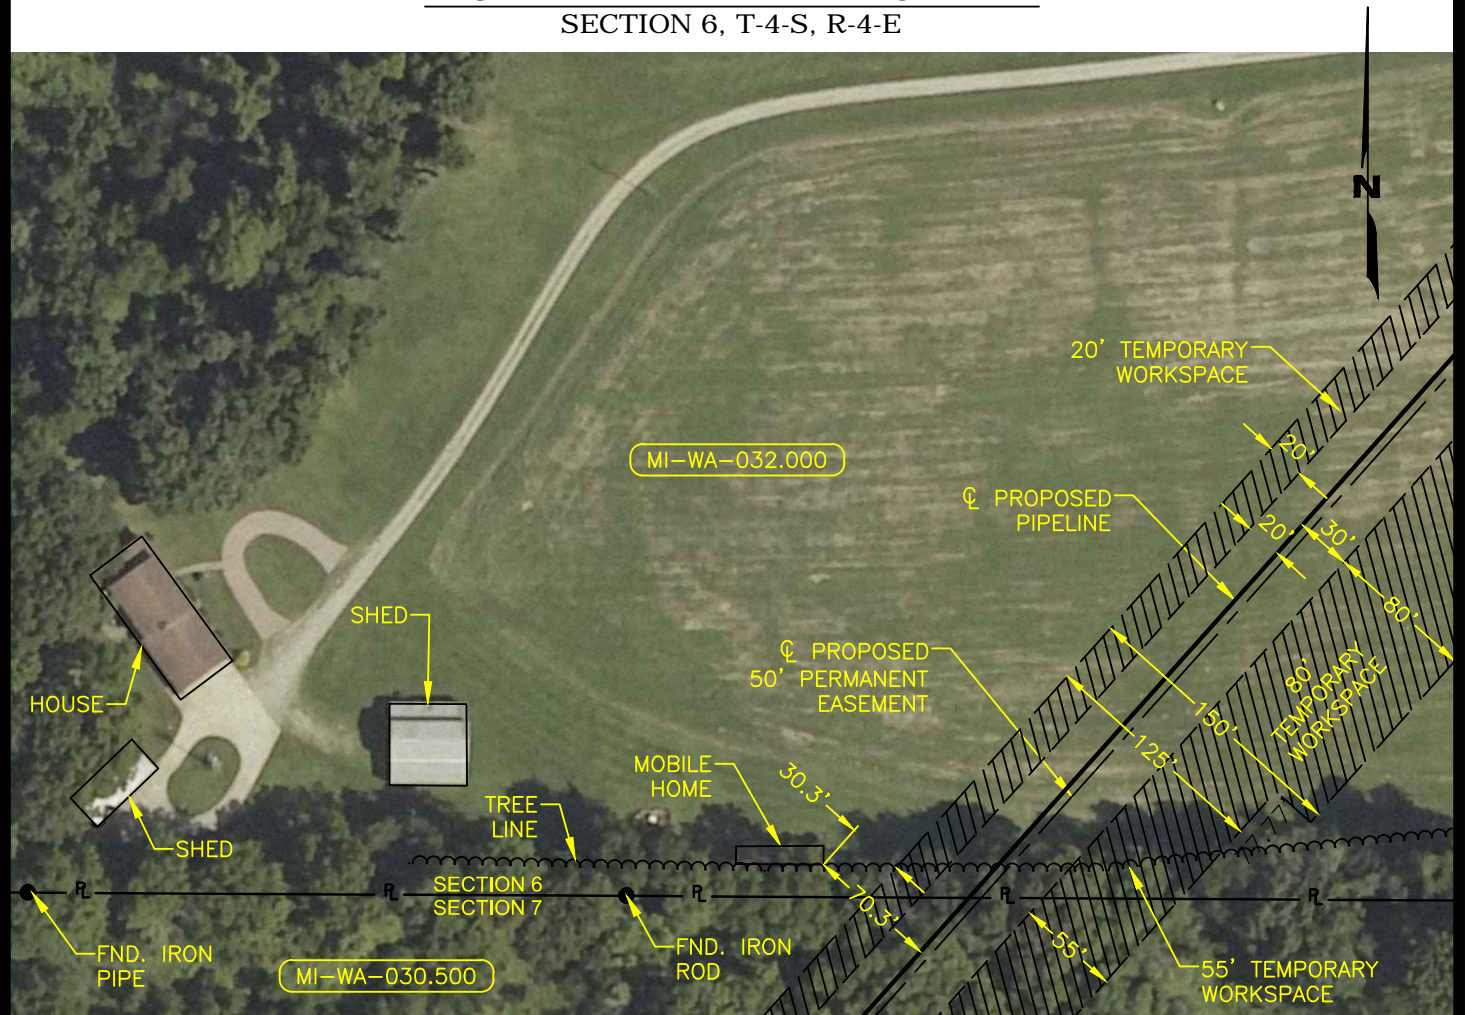

RESIDENTIAL LOCATED 0' TO 50'
FROM THE EDGE OF WORK AREA

M.P.	DISTANCE
62.75	30.3'

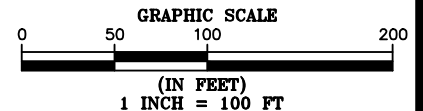

NOTES:

1. TRUE ORIENTATION OF RESIDENCE TO THE CENTERLINE OF THE PROPOSED PIPELINE MAY DIFFER FROM THAT SHOWN.
2. ADDITIONAL CONSTRUCTION LIMITATIONS/INSTRUCTIONS FOR THIS TRACT MAY BE DEFINED UNDER SPECIAL CONSTRUCTION PROVISIONS OF THE RIGHT OF WAY LINE LIST.
3. FOR ADDITIONAL PROCEDURES, SEE RESIDENTIAL IMPLEMENTATION PLAN NOTES.
4. THIS RESIDENTIAL IMPLEMENTATION PLAN DOES NOT CONSTITUTE A COMPLETE BOUNDARY SURVEY AND SHOULD NOT BE RELIED UPON AS SUCH.

SITE SPECIFIC RESIDENTIAL CONSTRUCTION TECHNIQUES

PREFERRED TECHNIQUE

1. CONSTRUCT BY USE OF DRAG SECTION OR OTHER MINIMUM RIGHT OF WAY REQUIREMENT TECHNIQUES. NO WORK SPACE CLOSER THAN 8 FEET TO THE HOME. EQUIPMENT WILL PASS ON THE RIGHT OF WAY.
2. INSTALL AND MAINTAIN FENCING ALONG EDGE OF THE TEMPORARY WORK AREA. FENCING TO EXTEND AT LEAST 100 FEET BEYOND THE EXTREMES OF THE STRUCTURE(S).

REV.	DESCRIPTION	BY	DATE
0	INITIAL RELEASE	JAH	05/19/15

ROVER PIPELINE LLC



4801 SOUTHWEST PARKWAY
BUILDING TWO, SUITE 100
AUSTIN, TEXAS 78735
OFC: 512.447.0575
FAX: 512.326.3029
EMAIL: INFO@SAM.BIZ

ROVER PIPELINE LLC
HOUSTON, TEXAS

MARKET SEGMENT


RIP-WA-MP 062.75

PROPOSED 50' WIDE PERMANENT EASEMENT
RESIDENTIAL IMPLEMENTATION PLAN
0' TO 50' EDGE OF WORK SPACE
WASHTENAW COUNTY, MICHIGAN

SCALE: 1" = 100'	DRAWN BY: JAH	PROJ. No.: 34554
PROJ.: ROVER-MARKET	CHECKED BY: NAV	SHEET No.: 1 OF 1


RESIDENTIAL IMPLEMENTATION PLAN

SECTION 33, T-2-S, R-4-E

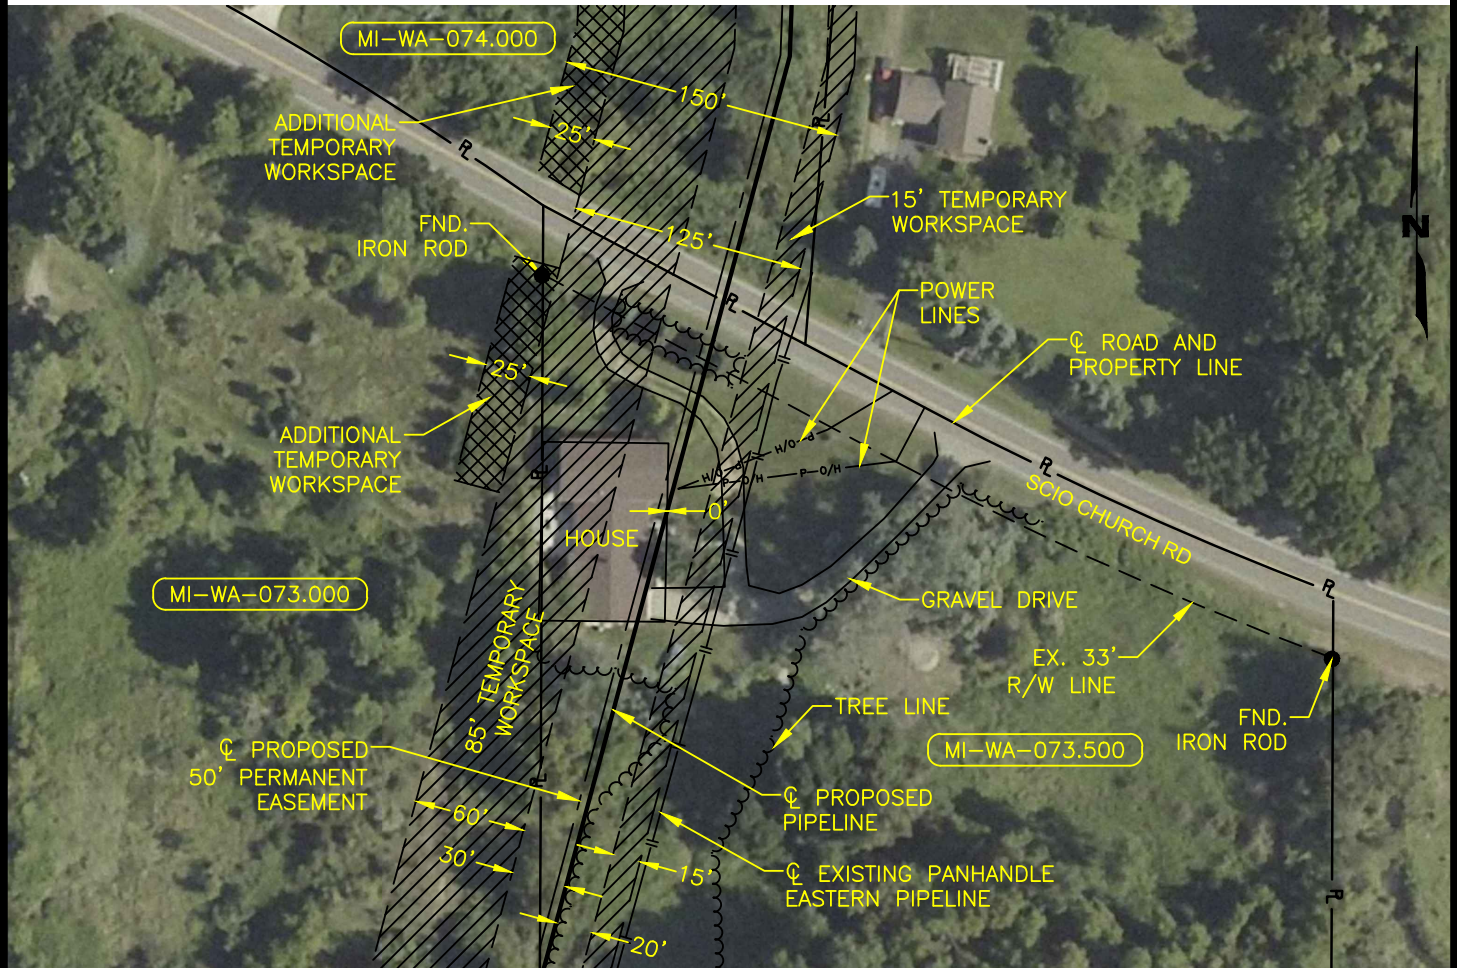

RESIDENTIAL LOCATED 0' TO 50'
FROM THE EDGE OF WORK AREA

M.P.	DISTANCE
71.48	0'

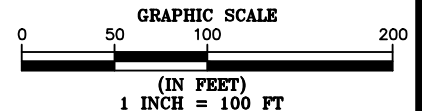

NOTES:

1. TRUE ORIENTATION OF RESIDENCE TO THE CENTERLINE OF THE PROPOSED PIPELINE MAY DIFFER FROM THAT SHOWN.
2. ADDITIONAL CONSTRUCTION LIMITATIONS/INSTRUCTIONS FOR THIS TRACT MAY BE DEFINED UNDER SPECIAL CONSTRUCTION PROVISIONS OF THE RIGHT OF WAY LINE LIST.
3. FOR ADDITIONAL PROCEDURES, SEE RESIDENTIAL IMPLEMENTATION PLAN NOTES.
4. THIS RESIDENTIAL IMPLEMENTATION PLAN DOES NOT CONSTITUTE A COMPLETE BOUNDARY SURVEY AND SHOULD NOT BE RELIED UPON AS SUCH.

SITE SPECIFIC RESIDENTIAL CONSTRUCTION TECHNIQUES

PREFERRED TECHNIQUE

1. CONSTRUCT BY USE OF DRAG SECTION OR OTHER MINIMUM RIGHT OF WAY REQUIREMENT TECHNIQUES. NO WORK SPACE CLOSER THAN 8 FEET TO THE HOME. EQUIPMENT WILL PASS ON THE RIGHT OF WAY.
2. INSTALL AND MAINTAIN FENCING ALONG EDGE OF THE TEMPORARY WORK AREA. FENCING TO EXTEND AT LEAST 100 FEET BEYOND THE EXTREMES OF THE STRUCTURE(S).

REV.	DESCRIPTION	BY	DATE
0	INITIAL RELEASE	JAH	05/19/15

ROVER PIPELINE LLC



4801 SOUTHWEST PARKWAY
BUILDING TWO, SUITE 100
AUSTIN, TEXAS 78735
OFC: 512.447.0575
FAX: 512.326.3029
EMAIL: INFO@SAM.BIZ

ROVER PIPELINE LLC
HOUSTON, TEXAS

MARKET SEGMENT

RIP-WA-MP 071.48

PROPOSED 50' WIDE PERMANENT EASEMENT
RESIDENTIAL IMPLEMENTATION PLAN
0' TO 50' EDGE OF WORK SPACE
WASHTENAW COUNTY, MICHIGAN


SCALE: 1" = 100' DRAWN BY: JAH PROJ. No.: 34554

PROJ.: ROVER-MARKET CHECKED BY: NAV SHEET No.: 1 OF 1

RIP-WA-MP 071.48_073.500.DWG


RESIDENTIAL IMPLEMENTATION PLAN

SECTION 33, T-2-S, R-4-E

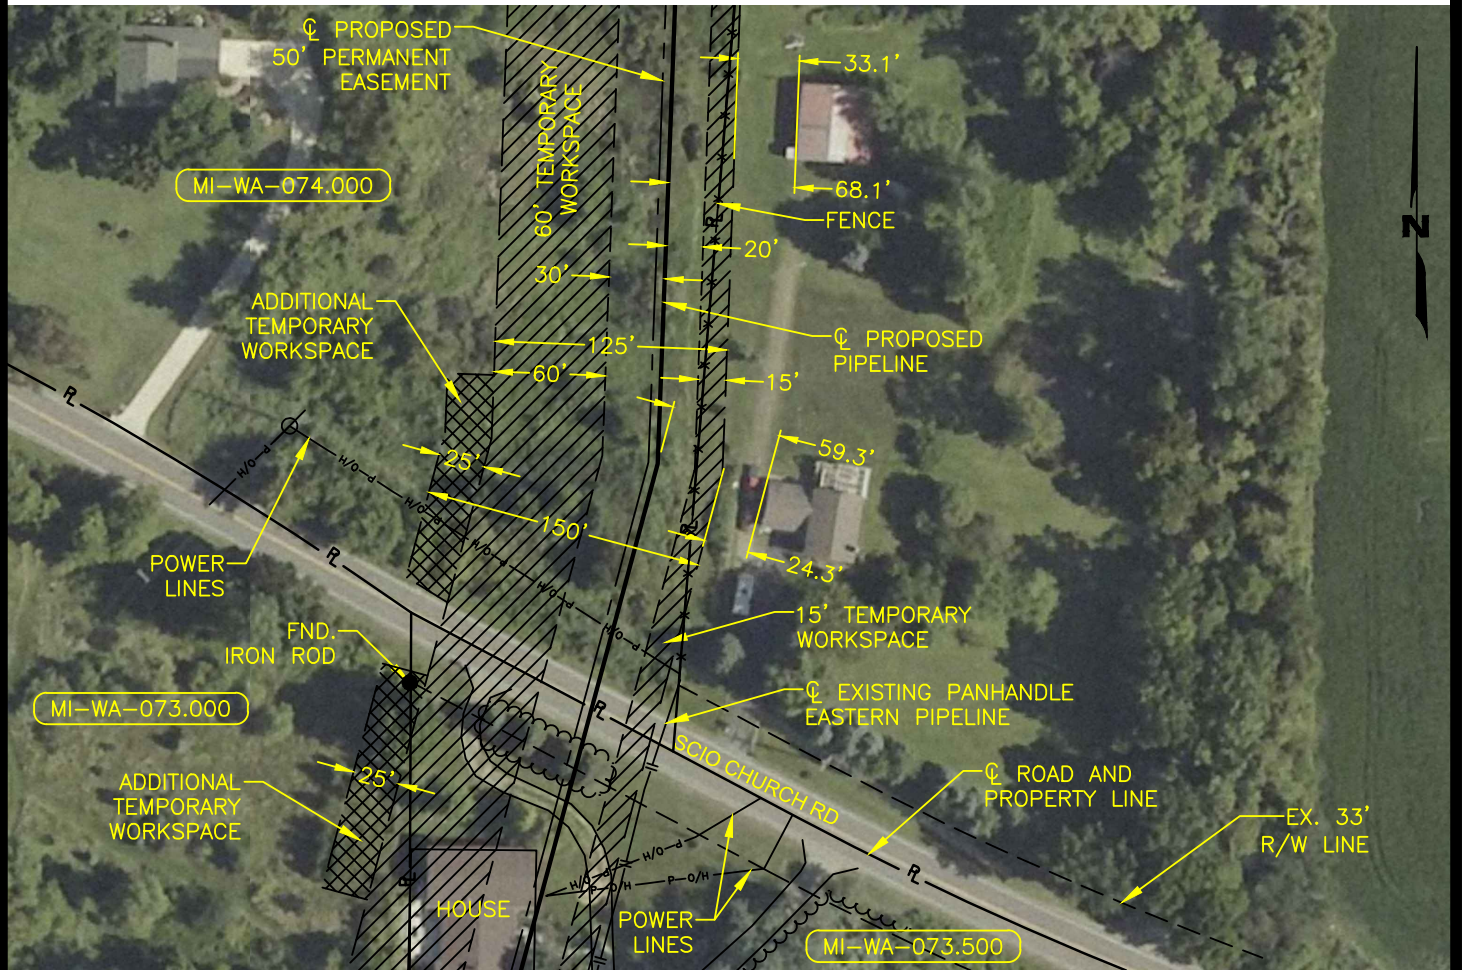

RESIDENTIAL LOCATED 0' TO 50'
FROM THE EDGE OF WORK AREA

M.P.	DISTANCE
71.53	24.30

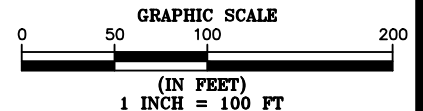

NOTES:

1. TRUE ORIENTATION OF RESIDENCE TO THE CENTERLINE OF THE PROPOSED PIPELINE MAY DIFFER FROM THAT SHOWN.
2. ADDITIONAL CONSTRUCTION LIMITATIONS/INSTRUCTIONS FOR THIS TRACT MAY BE DEFINED UNDER SPECIAL CONSTRUCTION PROVISIONS OF THE RIGHT OF WAY LINE LIST.
3. FOR ADDITIONAL PROCEDURES, SEE RESIDENTIAL IMPLEMENTATION PLAN NOTES.
4. THIS RESIDENTIAL IMPLEMENTATION PLAN DOES NOT CONSTITUTE A COMPLETE BOUNDARY SURVEY AND SHOULD NOT BE RELIED UPON AS SUCH.

SITE SPECIFIC RESIDENTIAL CONSTRUCTION TECHNIQUES

PREFERRED TECHNIQUE

1. CONSTRUCT BY USE OF DRAG SECTION OR OTHER MINIMUM RIGHT OF WAY REQUIREMENT TECHNIQUES. NO WORK SPACE CLOSER THAN 8 FEET TO THE HOME. EQUIPMENT WILL PASS ON THE RIGHT OF WAY.
2. INSTALL AND MAINTAIN FENCING ALONG EDGE OF THE TEMPORARY WORK AREA. FENCING TO EXTEND AT LEAST 100 FEET BEYOND THE EXTREMES OF THE STRUCTURE(S).

REV.	DESCRIPTION	BY	DATE
0	INITIAL RELEASE	JAH	05/19/15

ROVER PIPELINE LLC



4801 SOUTHWEST PARKWAY
BUILDING TWO, SUITE 100
AUSTIN, TEXAS 78735
OFC: 512.447.0575
FAX: 512.326.3029
EMAIL: INFO@SAM.BIZ

ROVER PIPELINE LLC
HOUSTON, TEXAS


MARKET SEGMENT

RIP-WA-MP 071.53
PROPOSED 50' WIDE PERMANENT EASEMENT
RESIDENTIAL IMPLEMENTATION PLAN
0' TO 50' EDGE OF WORK SPACE
WASHTENAW COUNTY, MICHIGAN

SCALE: 1" = 100'	DRAWN BY: JAH	PROJ. No.: 34554
PROJ.: ROVER-MARKET	CHECKED BY: NAV	SHEET No.: 1 OF 1


RESIDENTIAL IMPLEMENTATION PLAN

SECTION 28, T-2-S, R-4-E

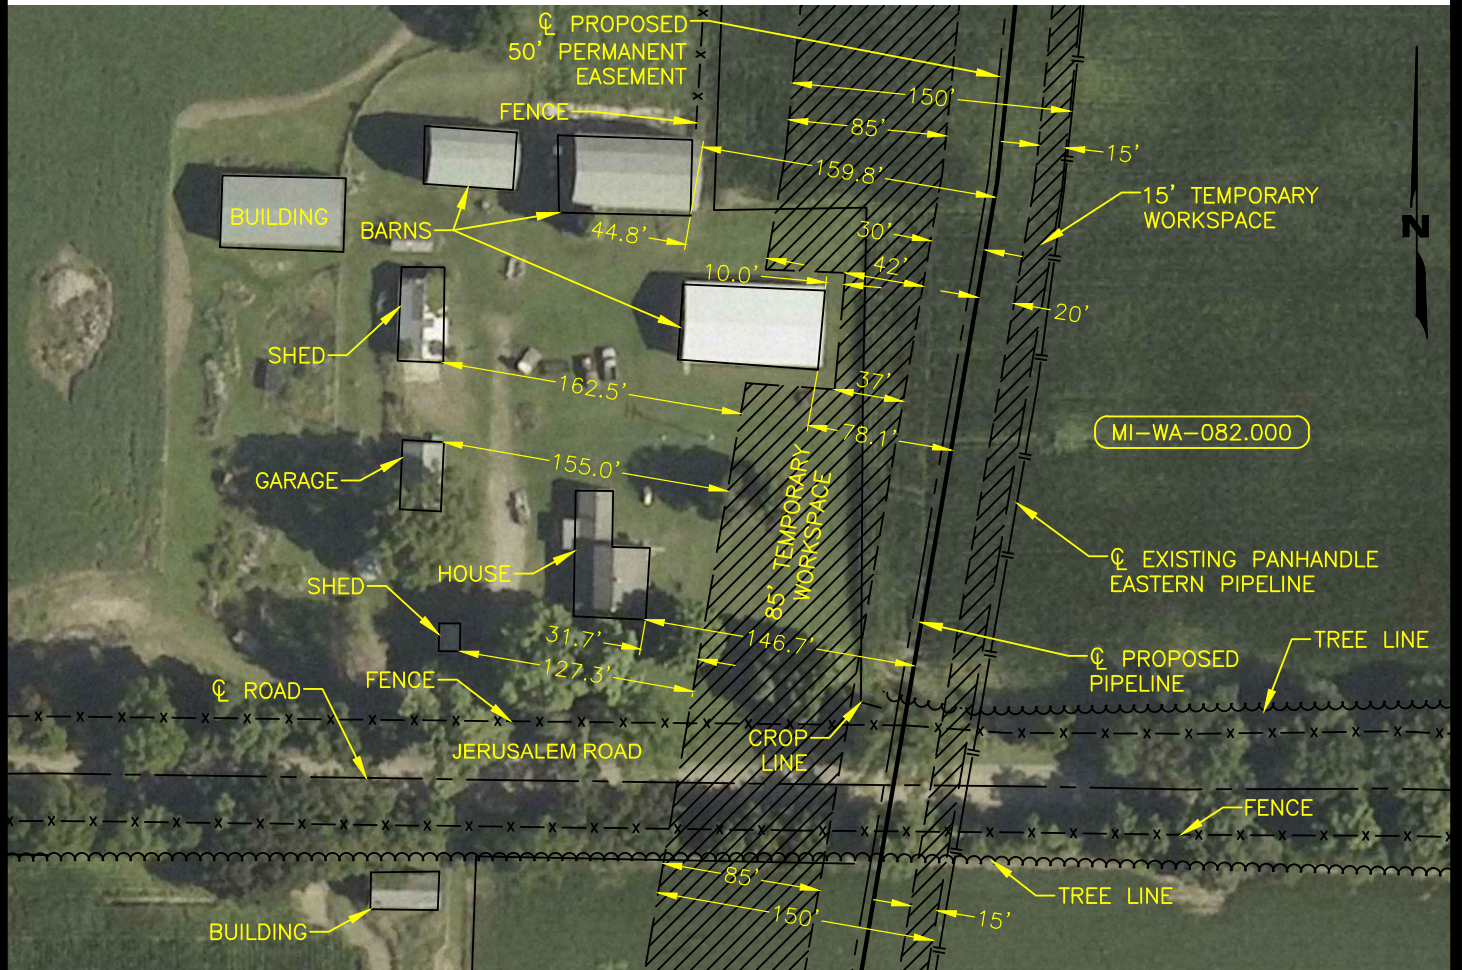

RESIDENTIAL LOCATED 0' TO 50'
FROM THE EDGE OF WORK AREA

M.P.	DISTANCE
72.98	31.7'

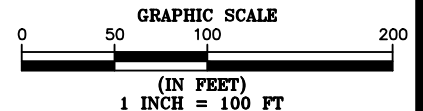

NOTES:

1. TRUE ORIENTATION OF RESIDENCE TO THE CENTERLINE OF THE PROPOSED PIPELINE MAY DIFFER FROM THAT SHOWN.
2. ADDITIONAL CONSTRUCTION LIMITATIONS/INSTRUCTIONS FOR THIS TRACT MAY BE DEFINED UNDER SPECIAL CONSTRUCTION PROVISIONS OF THE RIGHT OF WAY LINE LIST.
3. FOR ADDITIONAL PROCEDURES, SEE RESIDENTIAL IMPLEMENTATION PLAN NOTES.
4. THIS RESIDENTIAL IMPLEMENTATION PLAN DOES NOT CONSTITUTE A COMPLETE BOUNDARY SURVEY AND SHOULD NOT BE RELIED UPON AS SUCH.

SITE SPECIFIC RESIDENTIAL CONSTRUCTION TECHNIQUES

PREFERRED TECHNIQUE

1. CONSTRUCT BY USE OF DRAG SECTION OR OTHER MINIMUM RIGHT OF WAY REQUIREMENT TECHNIQUES. NO WORK SPACE CLOSER THAN 8 FEET TO THE HOME. EQUIPMENT WILL PASS ON THE RIGHT OF WAY.
2. INSTALL AND MAINTAIN FENCING ALONG EDGE OF THE TEMPORARY WORK AREA. FENCING TO EXTEND AT LEAST 100 FEET BEYOND THE EXTREMES OF THE STRUCTURE(S).

REV.	DESCRIPTION	BY	DATE
0	INITIAL RELEASE	JAH	05/19/15

ROVER PIPELINE LLC



4801 SOUTHWEST PARKWAY
BUILDING TWO, SUITE 100
AUSTIN, TEXAS 78735
OFC: 512.447.0575
FAX: 512.326.3029
EMAIL: INFO@SAM.BIZ

ROVER PIPELINE LLC
HOUSTON, TEXAS

MARKET SEGMENT

RIP-WA-MP 072.98


PROPOSED 50' WIDE PERMANENT EASEMENT
RESIDENTIAL IMPLEMENTATION PLAN
0' TO 50' EDGE OF WORK SPACE
WASHTENAW COUNTY, MICHIGAN

SCALE: 1" = 100'	DRAWN BY: JAH	PROJ. No.: 34554
PROJ.: ROVER-MARKET	CHECKED BY: NAV	SHEET No.: 1 OF 1

RIP-WA-MP 072.98_082.000.DWG


RESIDENTIAL IMPLEMENTATION PLAN

SECTION 21, T-2-S, R-4-E

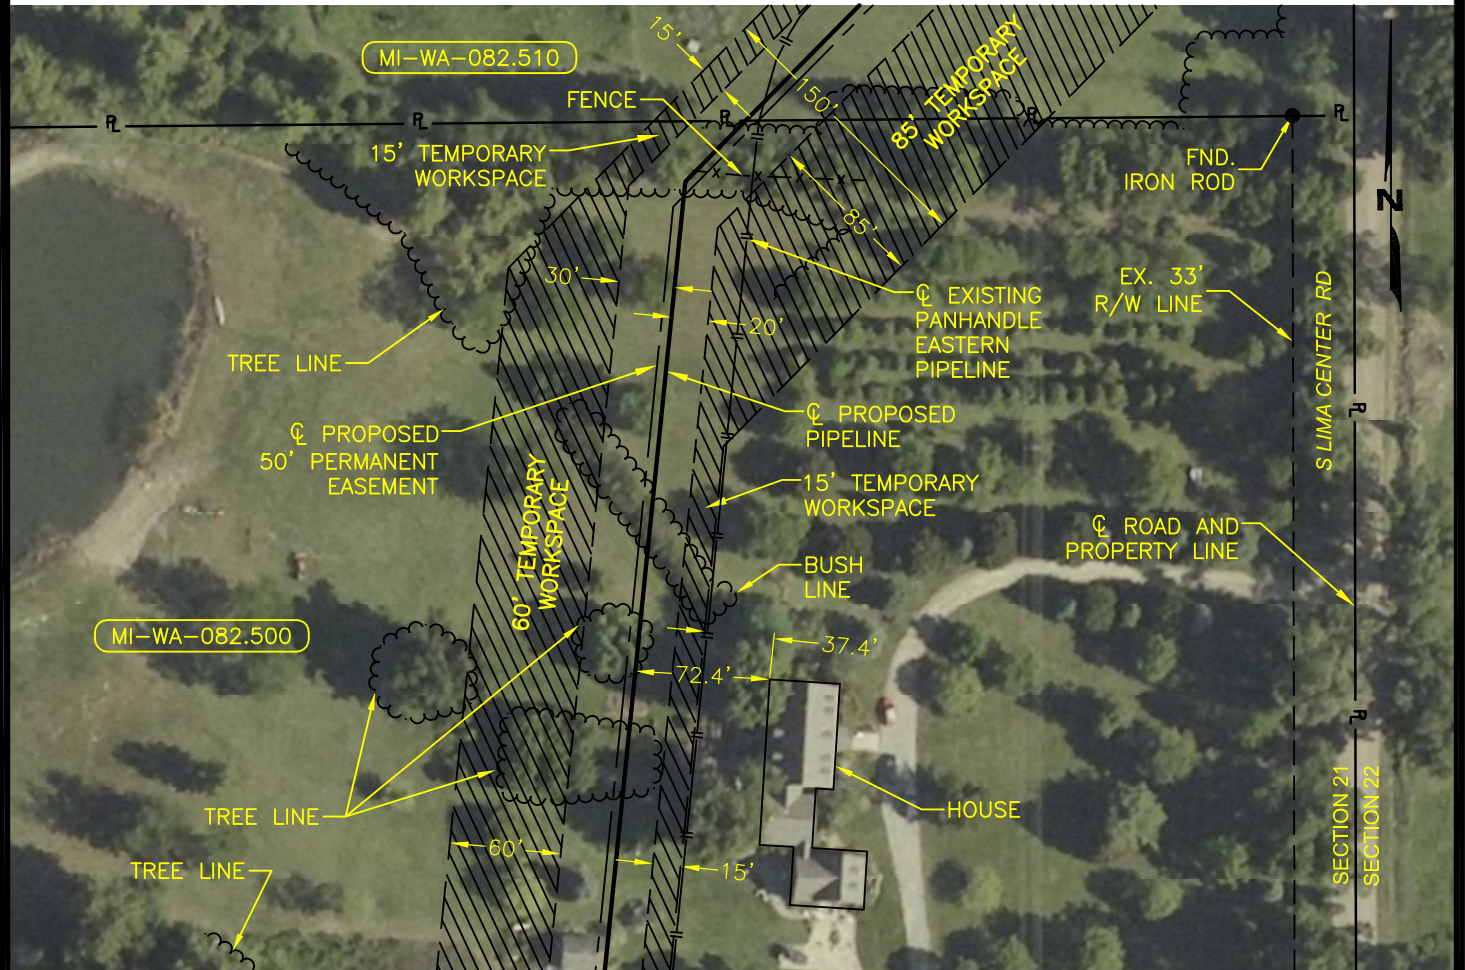

RESIDENTIAL LOCATED 0' TO 50'
FROM THE EDGE OF WORK AREA

M.P.	DISTANCE
73.29	37.4'

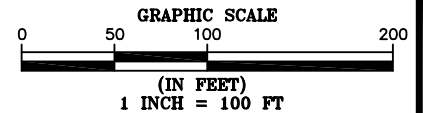

NOTES:

- TRUE ORIENTATION OF RESIDENCE TO THE CENTERLINE OF THE PROPOSED PIPELINE MAY DIFFER FROM THAT SHOWN.
- ADDITIONAL CONSTRUCTION LIMITATIONS/INSTRUCTIONS FOR THIS TRACT MAY BE DEFINED UNDER SPECIAL CONSTRUCTION PROVISIONS OF THE RIGHT OF WAY LINE LIST.
- FOR ADDITIONAL PROCEDURES, SEE RESIDENTIAL IMPLEMENTATION PLAN NOTES.
- THIS RESIDENTIAL IMPLEMENTATION PLAN DOES NOT CONSTITUTE A COMPLETE BOUNDARY SURVEY AND SHOULD NOT BE RELIED UPON AS SUCH.

SITE SPECIFIC RESIDENTIAL CONSTRUCTION TECHNIQUES

PREFERRED TECHNIQUE

- CONSTRUCT BY USE OF DRAG SECTION OR OTHER MINIMUM RIGHT OF WAY REQUIREMENT TECHNIQUES. NO WORK SPACE CLOSER THAN 8 FEET TO THE HOME. EQUIPMENT WILL PASS ON THE RIGHT OF WAY.
- INSTALL AND MAINTAIN FENCING ALONG EDGE OF THE TEMPORARY WORK AREA. FENCING TO EXTEND AT LEAST 100 FEET BEYOND THE EXTREMES OF THE STRUCTURE(S).

REV.	DESCRIPTION	BY	DATE
0	INITIAL RELEASE	JAH	05/19/15

ROVER PIPELINE LLC



4801 SOUTHWEST PARKWAY
BUILDING TWO, SUITE 100
AUSTIN, TEXAS 78735
OFC: 512.447.0575
FAX: 512.326.3029
EMAIL: INFO@SAM.BIZ

ROVER PIPELINE LLC
HOUSTON, TEXAS

MARKET SEGMENT

RIP-WA-MP 073.29

PROPOSED 50' WIDE PERMANENT EASEMENT
RESIDENTIAL IMPLEMENTATION PLAN
0' TO 50' EDGE OF WORK SPACE
WASHTENAW COUNTY, MICHIGAN


SCALE: 1" = 100' DRAWN BY: JAH PROJ. No.: 34554

PROJ.: ROVER-MARKET CHECKED BY: NAV SHEET No.: 1 OF 1

SECTION 22, T-2-S, R-4-E


RESIDENTIAL IMPLEMENTATION PLAN

SECTION 15, T-2-S, R-4-E

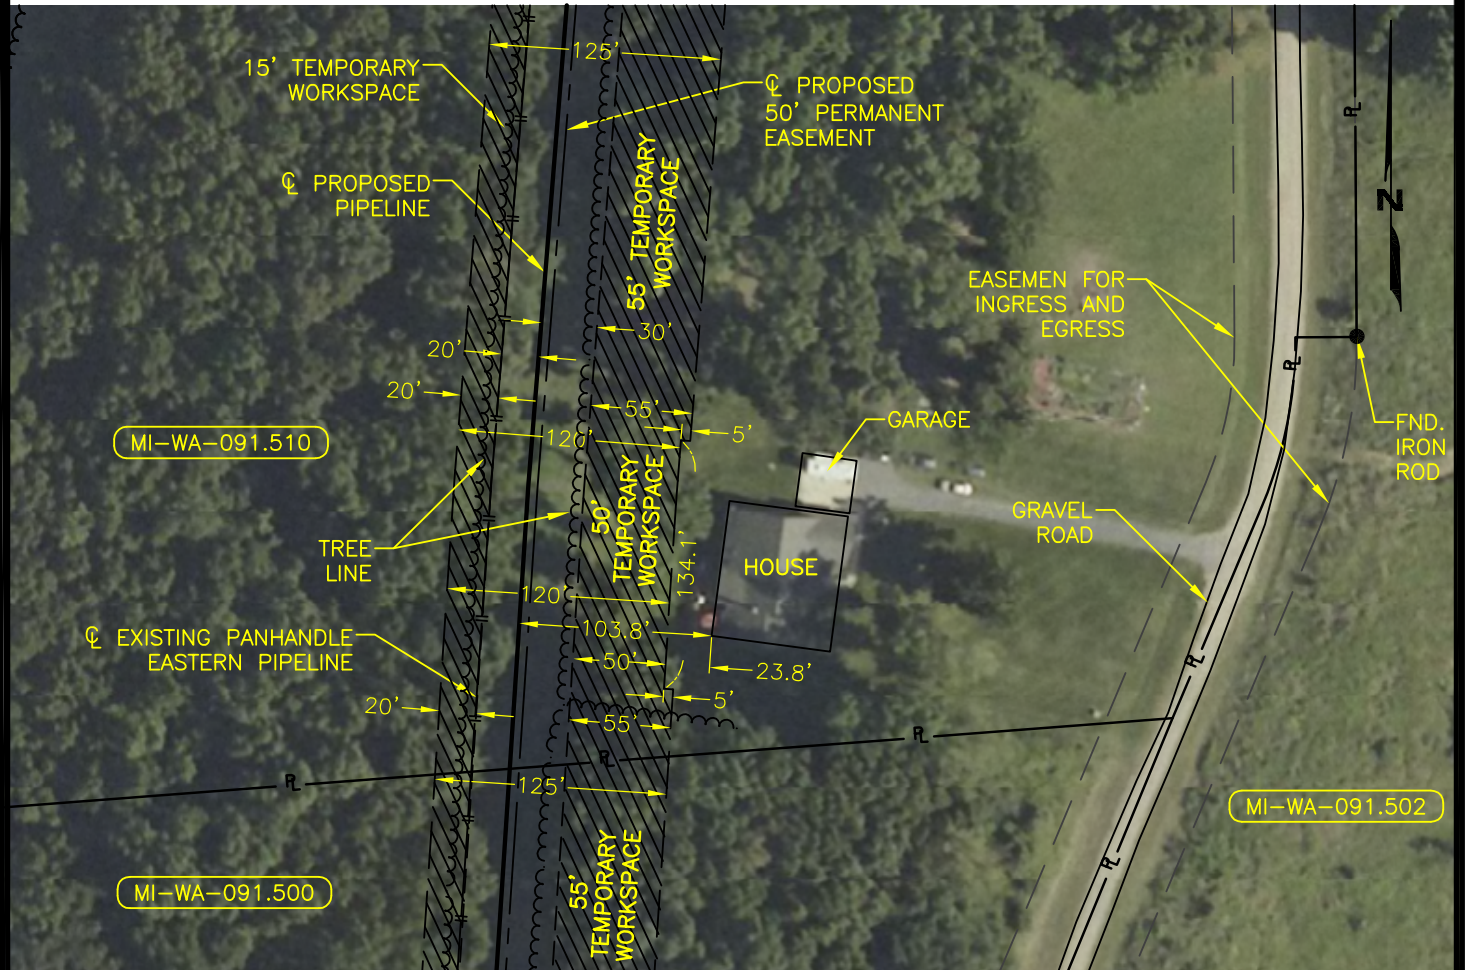

RESIDENTIAL LOCATED 0' TO 50'
FROM THE EDGE OF WORK AREA

M.P.	DISTANCE
75.15	23.8'

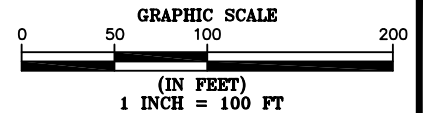

NOTES:

1. TRUE ORIENTATION OF RESIDENCE TO THE CENTERLINE OF THE PROPOSED PIPELINE MAY DIFFER FROM THAT SHOWN.
2. ADDITIONAL CONSTRUCTION LIMITATIONS/INSTRUCTIONS FOR THIS TRACT MAY BE DEFINED UNDER SPECIAL CONSTRUCTION PROVISIONS OF THE RIGHT OF WAY LINE LIST.
3. FOR ADDITIONAL PROCEDURES, SEE RESIDENTIAL IMPLEMENTATION PLAN NOTES.
4. THIS RESIDENTIAL IMPLEMENTATION PLAN DOES NOT CONSTITUTE A COMPLETE BOUNDARY SURVEY AND SHOULD NOT BE RELIED UPON AS SUCH.

SITE SPECIFIC RESIDENTIAL CONSTRUCTION TECHNIQUES

PREFERRED TECHNIQUE

1. CONSTRUCT BY USE OF DRAG SECTION OR OTHER MINIMUM RIGHT OF WAY REQUIREMENT TECHNIQUES. NO WORK SPACE CLOSER THAN 8 FEET TO THE HOME. EQUIPMENT WILL PASS ON THE RIGHT OF WAY.
2. INSTALL AND MAINTAIN FENCING ALONG EDGE OF THE TEMPORARY WORK AREA. FENCING TO EXTEND AT LEAST 100 FEET BEYOND THE EXTREMES OF THE STRUCTURE(S).

REV.	DESCRIPTION	BY	DATE
0	INITIAL RELEASE	JAH	05/19/15

ROVER PIPELINE LLC



4801 SOUTHWEST PARKWAY
BUILDING TWO, SUITE 100
AUSTIN, TEXAS 78735
OFC: 512.447.0575
FAX: 512.326.3029
EMAIL: INFO@SAM.BIZ

ROVER PIPELINE LLC
HOUSTON, TEXAS

MARKET SEGMENT


RIP-WA-MP 075.15

PROPOSED 50' WIDE PERMANENT EASEMENT
RESIDENTIAL IMPLEMENTATION PLAN
0' TO 50' EDGE OF WORK SPACE
WASHTENAW COUNTY, MICHIGAN

SCALE: 1" = 100'	DRAWN BY: JAH	PROJ. No.: 34554
PROJ: ROVER-MARKET	CHECKED BY: NAV	SHEET No.: 1 OF 1


RESIDENTIAL IMPLEMENTATION PLAN

SECTION 10, T-2-S, R-4-E

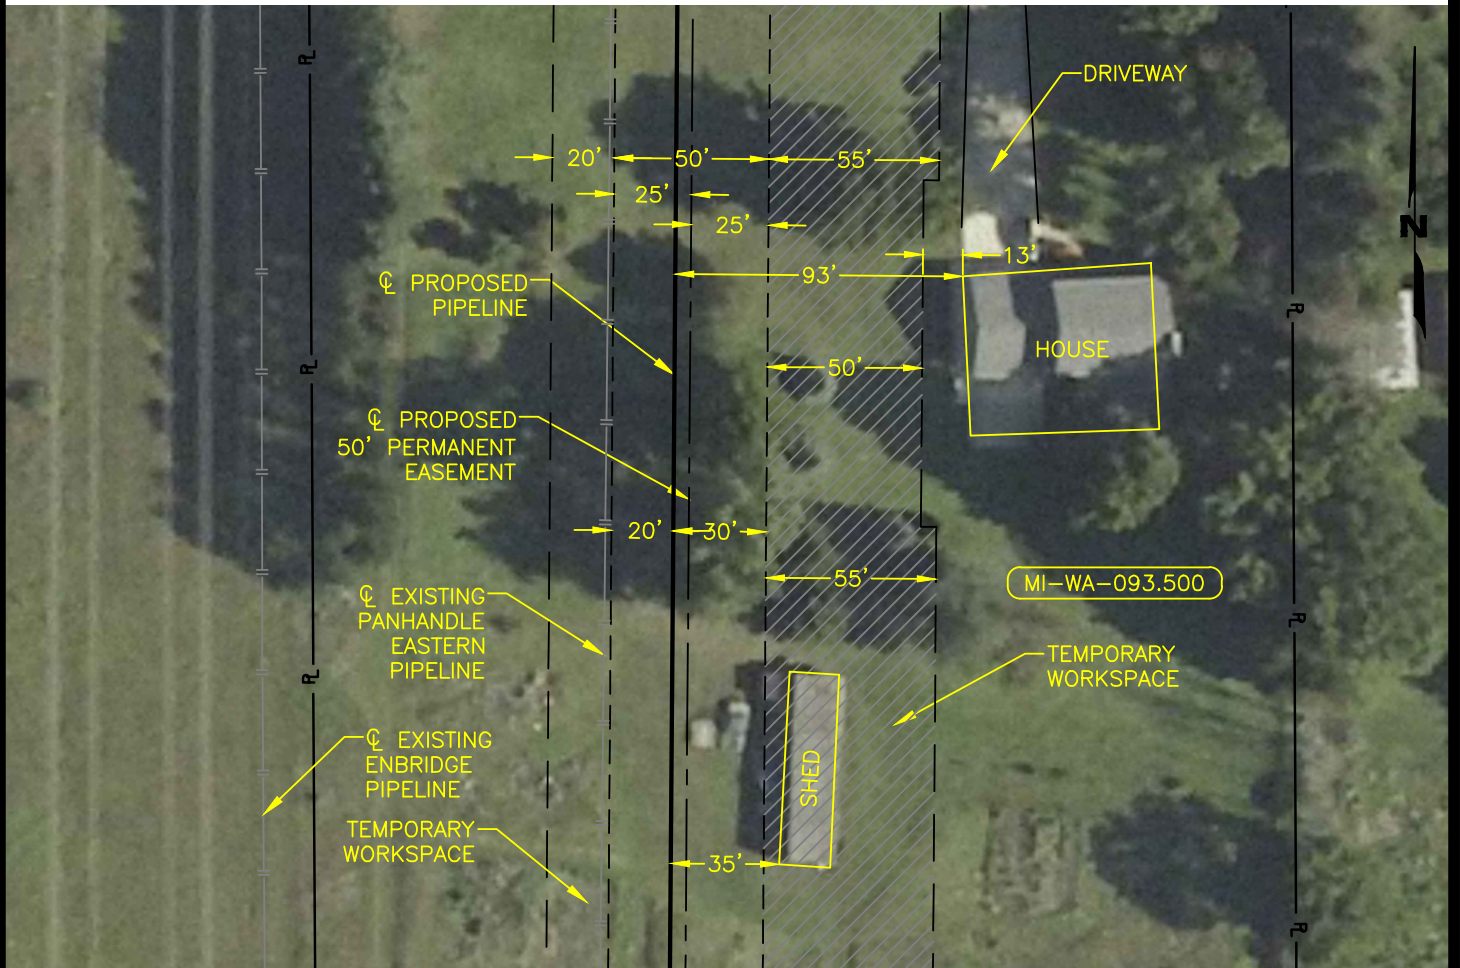

RESIDENTIAL LOCATED 0' TO 50'
FROM THE EDGE OF WORK AREA

M.P.	DISTANCE
75.60	13'

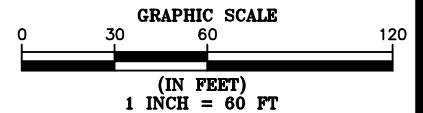

NOTES:

1. TRUE ORIENTATION OF RESIDENCE TO THE CENTERLINE OF THE PROPOSED PIPELINE MAY DIFFER FROM THAT SHOWN.
2. ADDITIONAL CONSTRUCTION LIMITATIONS/INSTRUCTIONS FOR THIS TRACT MAY BE DEFINED UNDER SPECIAL CONSTRUCTION PROVISIONS OF THE RIGHT OF WAY LINE LIST.
3. FOR ADDITIONAL PROCEDURES, SEE RESIDENTIAL IMPLEMENTATION PLAN NOTES.
4. THIS RESIDENTIAL IMPLEMENTATION PLAN DOES NOT CONSTITUTE A COMPLETE BOUNDARY SURVEY AND SHOULD NOT BE RELIED UPON AS SUCH.

SITE SPECIFIC RESIDENTIAL CONSTRUCTION TECHNIQUES

PREFERRED TECHNIQUE

1. CONSTRUCT BY USE OF DRAG SECTION OR OTHER MINIMUM RIGHT OF WAY REQUIREMENT TECHNIQUES. NO WORK SPACE CLOSER THAN 8 FEET TO THE HOME. EQUIPMENT WILL PASS ON THE RIGHT OF WAY.
2. INSTALL AND MAINTAIN FENCING ALONG EDGE OF THE TEMPORARY WORK AREA. FENCING TO EXTEND AT LEAST 100 FEET BEYOND THE EXTREMES OF THE STRUCTURE(S).

REV.	DESCRIPTION	BY	DATE
0	INITIAL RELEASE	SJTM	05/19/15

ROVER PIPELINE LLC



4801 SOUTHWEST PARKWAY
BUILDING TWO, SUITE 100
AUSTIN, TEXAS 78735
OFC: 512.447.0575
FAX: 512.326.3029
EMAIL: INFO@SAM.BIZ

ROVER PIPELINE LLC
HOUSTON, TEXAS

MARKET SEGMENT

RIP-WA-MP 75.60


PROPOSED 50' WIDE PERMANENT EASEMENT
RESIDENTIAL IMPLEMENTATION PLAN
0' TO 50' EDGE OF WORK SPACE
WASHTENAW COUNTY, MICHIGAN

SCALE: 1" = 60'	DRAWN BY: SJTM	PROJ. No.: 34554
PROJ.: ROVER-MARKET	CHECKED BY: NAV	SHEET No.: 1 OF 1

RIP-WA-MP-75.6_093.500.DWG


RESIDENTIAL IMPLEMENTATION PLAN

SECTION 10, T-2-S, R-4-E

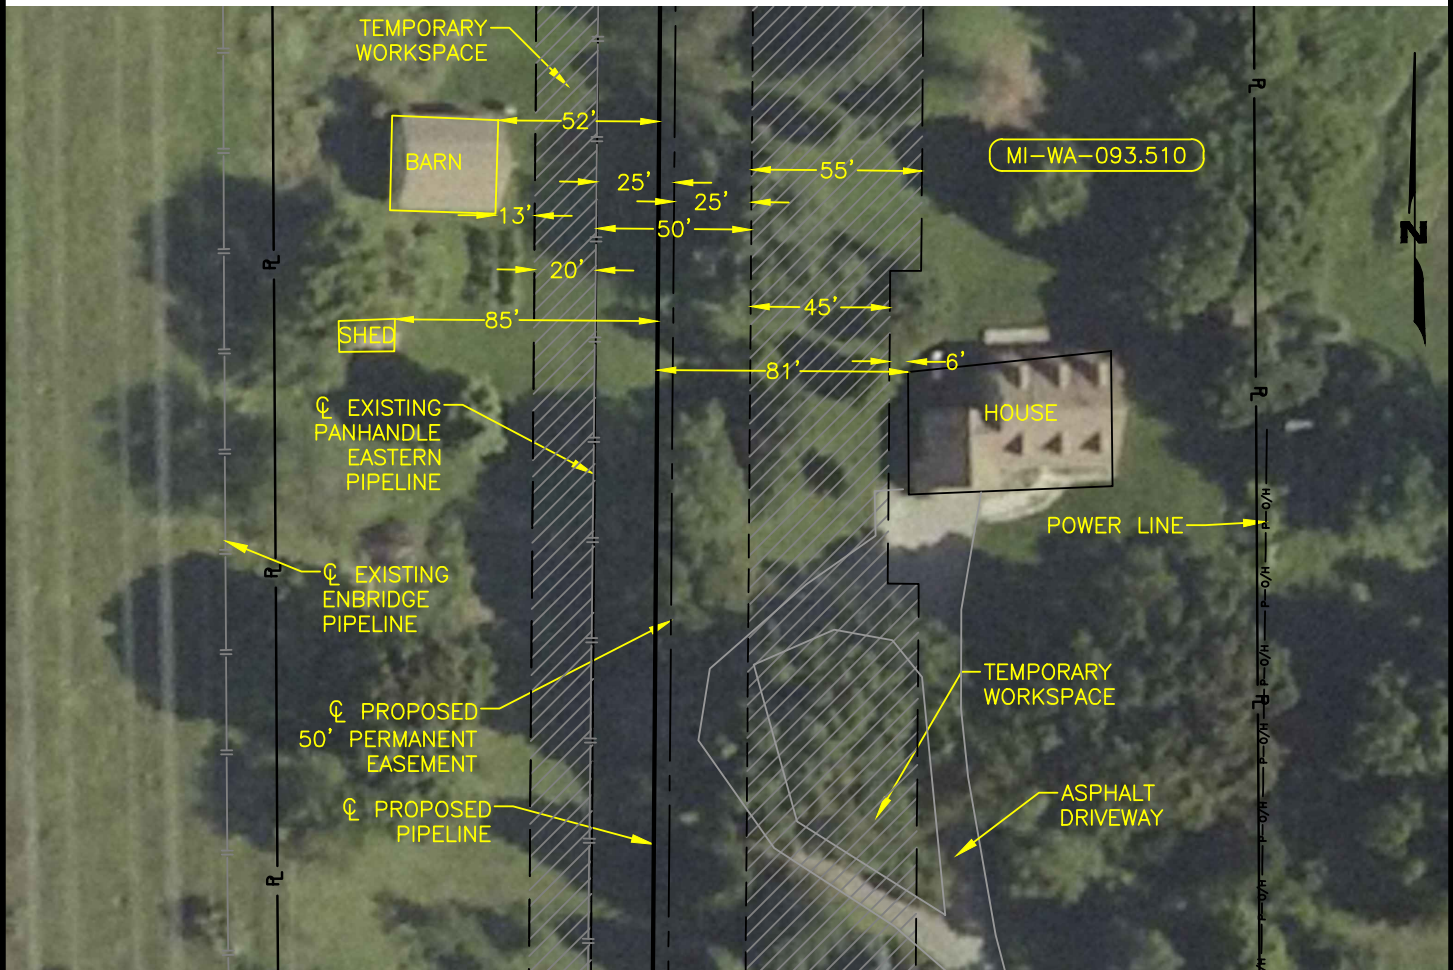

RESIDENTIAL LOCATED 0' TO 50'
FROM THE EDGE OF WORK AREA

M.P.	DISTANCE
75.68	6'

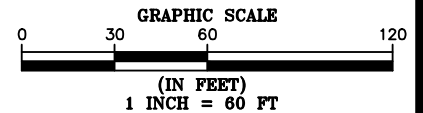

NOTES:

1. TRUE ORIENTATION OF RESIDENCE TO THE CENTERLINE OF THE PROPOSED PIPELINE MAY DIFFER FROM THAT SHOWN.
2. ADDITIONAL CONSTRUCTION LIMITATIONS/INSTRUCTIONS FOR THIS TRACT MAY BE DEFINED UNDER SPECIAL CONSTRUCTION PROVISIONS OF THE RIGHT OF WAY LINE LIST.
3. FOR ADDITIONAL PROCEDURES, SEE RESIDENTIAL IMPLEMENTATION PLAN NOTES.
4. THIS RESIDENTIAL IMPLEMENTATION PLAN DOES NOT CONSTITUTE A COMPLETE BOUNDARY SURVEY AND SHOULD NOT BE RELIED UPON AS SUCH.

SITE SPECIFIC RESIDENTIAL CONSTRUCTION TECHNIQUES

PREFERRED TECHNIQUE

1. CONSTRUCT BY USE OF DRAG SECTION OR OTHER MINIMUM RIGHT OF WAY REQUIREMENT TECHNIQUES. NO WORK SPACE CLOSER THAN 8 FEET TO THE HOME. EQUIPMENT WILL PASS ON THE RIGHT OF WAY.
2. INSTALL AND MAINTAIN FENCING ALONG EDGE OF THE TEMPORARY WORK AREA. FENCING TO EXTEND AT LEAST 100 FEET BEYOND THE EXTREMES OF THE STRUCTURE(S).

REV.	DESCRIPTION	BY	DATE
0	INITIAL RELEASE	SJTM	05/19/15

ROVER PIPELINE LLC



4801 SOUTHWEST PARKWAY
BUILDING TWO, SUITE 100
AUSTIN, TEXAS 78735
OFC: 512.447.0575
FAX: 512.326.3029
EMAIL: INFO@SAM.BIZ

ROVER PIPELINE LLC
HOUSTON, TEXAS

MARKET SEGMENT

RIP-WA-MP 75.68
PROPOSED 50' WIDE PERMANENT EASEMENT
RESIDENTIAL IMPLEMENTATION PLAN
0' TO 50' EDGE OF WORK SPACE
WASHTENAW COUNTY, MICHIGAN

SCALE: 1" = 60'	DRAWN BY: SJTM	PROJ. No.: 34554
PROJ.: ROVER-MARKET	CHECKED BY: NAV	SHEET No.: 1 OF 1


RESIDENTIAL IMPLEMENTATION PLAN

SECTION 10, T-2-S, R-4-E



RESIDENTIAL LOCATED 0' TO 50'
FROM THE EDGE OF WORK AREA

M.P.	DISTANCE
76.38	30.4'

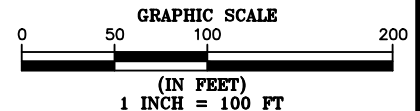

NOTES:

1. TRUE ORIENTATION OF RESIDENCE TO THE CENTERLINE OF THE PROPOSED PIPELINE MAY DIFFER FROM THAT SHOWN.
2. ADDITIONAL CONSTRUCTION LIMITATIONS/INSTRUCTIONS FOR THIS TRACT MAY BE DEFINED UNDER SPECIAL CONSTRUCTION PROVISIONS OF THE RIGHT OF WAY LINE LIST.
3. FOR ADDITIONAL PROCEDURES, SEE RESIDENTIAL IMPLEMENTATION PLAN NOTES.
4. THIS RESIDENTIAL IMPLEMENTATION PLAN DOES NOT CONSTITUTE A COMPLETE BOUNDARY SURVEY AND SHOULD NOT BE RELIED UPON AS SUCH.

SITE SPECIFIC RESIDENTIAL CONSTRUCTION TECHNIQUES

PREFERRED TECHNIQUE

1. CONSTRUCT BY USE OF DRAG SECTION OR OTHER MINIMUM RIGHT OF WAY REQUIREMENT TECHNIQUES. NO WORK SPACE CLOSER THAN 8 FEET TO THE HOME. EQUIPMENT WILL PASS ON THE RIGHT OF WAY.
2. INSTALL AND MAINTAIN FENCING ALONG EDGE OF THE TEMPORARY WORK AREA. FENCING TO EXTEND AT LEAST 100 FEET BEYOND THE EXTREMES OF THE STRUCTURE(S).

REV.	DESCRIPTION	BY	DATE
0	INITIAL RELEASE	SJTM	05/19/15
1	REVISION PER COMMENTS	JAH	06/02/15

ROVER PIPELINE LLC



4801 SOUTHWEST PARKWAY
BUILDING TWO, SUITE 100
AUSTIN, TEXAS 78735
OFC: 512.447.0575
FAX: 512.326.3029
EMAIL: INFO@SAM.BIZ

ROVER PIPELINE LLC
HOUSTON, TEXAS

MARKET SEGMENT

RIP-WA-MP 76.38
PROPOSED 50' WIDE PERMANENT EASEMENT
RESIDENTIAL IMPLEMENTATION PLAN
0' TO 50' EDGE OF WORK SPACE
WASHTENAW COUNTY, MICHIGAN

SCALE: 1" = 100'	DRAWN BY: SJTM	PROJ. No.: 34554
PROJ.: ROVER-MARKET	CHECKED BY: NAV	SHEET No.: 1 OF 1

RIP-WA-MP-76.38_093.520.DWG

BARN
 CHICKEN COOP
 HOG WIRE FENCE
 15' TEMPORARY WORKSPACE
 CL PROPOSED PIPELINE
 MI-WA-102.510
 CL PROPOSED 50' PERMANENT EASEMENT
 ISLAND LAKE RD.
 CL ROAD AND PROPERTY LINE
 MI-WA-102.000
 85'
 POWER LINE
 UTILITY POLE
 MI-WA-102.500
 SHOP
 7.9'
 7.5'
 103.2'
 13.1'
 HOUSE
 ASPHALT DRIVEWAY
 MI-WA-101.500
 20'
 30'
 25'
 25'
 15'
 60'
 60' TEMPORARY WORKSPACE
 EX. 33' R/W LINE
 NOTE: COMPANY INTENDS TO ACQUIRE STRUCTURES.


GRAPHIC SCALE

(IN FEET)
1 INCH = 100 FT

RIP-WA-MP 078.69 101.000.DWG


RESIDENTIAL IMPLEMENTATION PLAN

SECTION 34, T-1-N, R-4-E

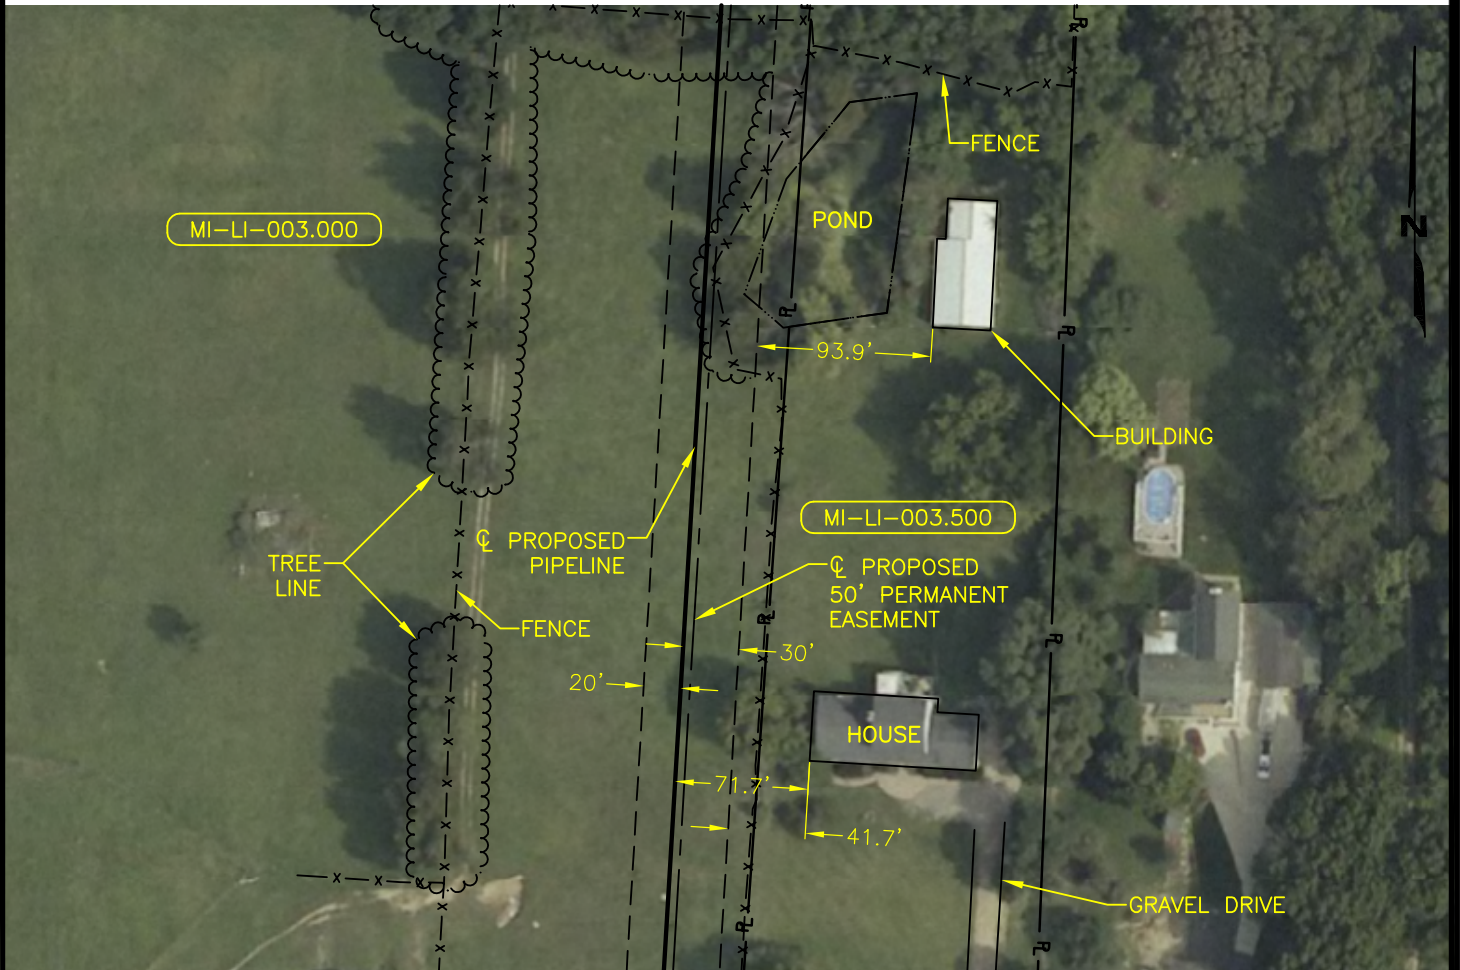

RESIDENTIAL LOCATED 0' TO 50'
FROM THE EDGE OF WORK AREA

M.P.	DISTANCE
84.73	41.7'

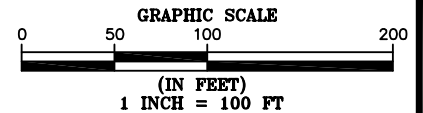

NOTES:

1. TRUE ORIENTATION OF RESIDENCE TO THE CENTERLINE OF THE PROPOSED PIPELINE MAY DIFFER FROM THAT SHOWN.
2. ADDITIONAL CONSTRUCTION LIMITATIONS/INSTRUCTIONS FOR THIS TRACT MAY BE DEFINED UNDER SPECIAL CONSTRUCTION PROVISIONS OF THE RIGHT OF WAY LINE LIST.
3. FOR ADDITIONAL PROCEDURES, SEE RESIDENTIAL IMPLEMENTATION PLAN NOTES.
4. THIS RESIDENTIAL IMPLEMENTATION PLAN DOES NOT CONSTITUTE A COMPLETE BOUNDARY SURVEY AND SHOULD NOT BE RELIED UPON AS SUCH.


SITE SPECIFIC RESIDENTIAL CONSTRUCTION TECHNIQUES

PREFERRED TECHNIQUE

1. CONSTRUCT BY USE OF DRAG SECTION OR OTHER MINIMUM RIGHT OF WAY REQUIREMENT TECHNIQUES. NO WORK SPACE CLOSER THAN 8 FEET TO THE HOME. EQUIPMENT WILL PASS ON THE RIGHT OF WAY.
2. INSTALL AND MAINTAIN FENCING ALONG EDGE OF THE TEMPORARY WORK AREA. FENCING TO EXTEND AT LEAST 100 FEET BEYOND THE EXTREMES OF THE STRUCTURE(S).

REV.	DESCRIPTION	BY	DATE
0	INITIAL RELEASE	JAH	05/20/15

ROVER PIPELINE LLC

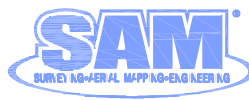

4801 SOUTHWEST PARKWAY
BUILDING TWO, SUITE 100
AUSTIN, TEXAS 78735
OFC: 512.447.0575
FAX: 512.326.3029
EMAIL: INFO@SAM.BIZ

ROVER PIPELINE LLC
HOUSTON, TEXAS

MARKET SEGMENT

RIP-LI-MP 084.73


PROPOSED 50' WIDE PERMANENT EASEMENT
RESIDENTIAL IMPLEMENTATION PLAN
0' TO 50' EDGE OF WORK SPACE
LIVINGSTON COUNTY, MICHIGAN

SCALE: 1" = 100'	DRAWN BY: JAH	PROJ. No.: 34554
PROJ: ROVER-MARKET	CHECKED BY: NAV	SHEET No.: 1 OF 1

RIP-LI-MP 084.73_003.500.DWG


RESIDENTIAL IMPLEMENTATION PLAN

SECTION 34, T-1-N, R-4-E

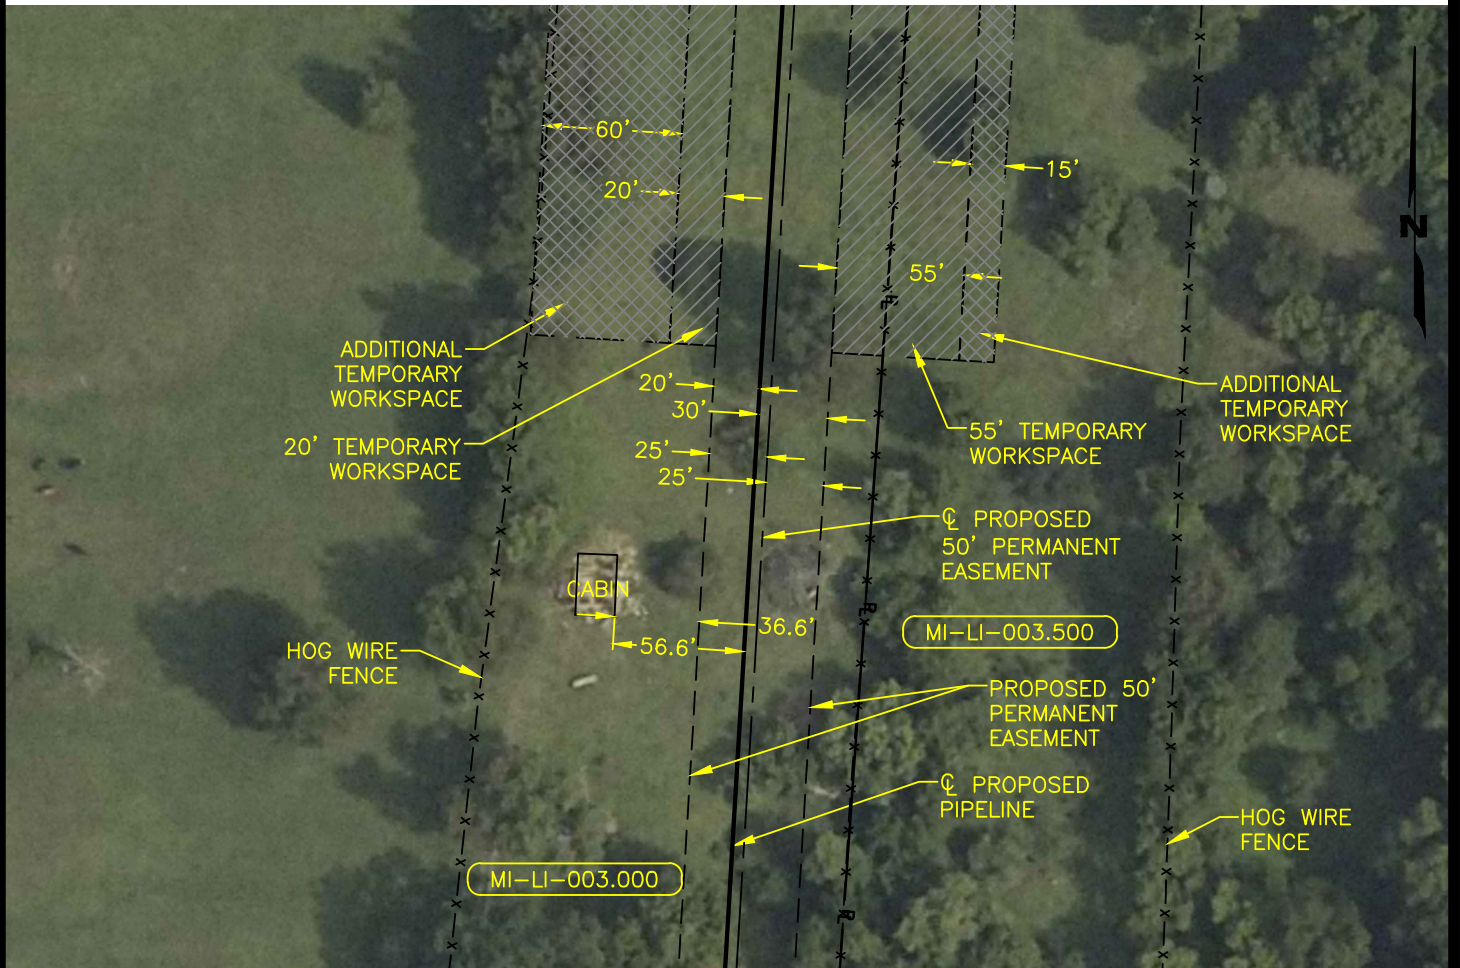

RESIDENTIAL LOCATED 0' TO 50'
FROM THE EDGE OF WORK AREA

M.P.	DISTANCE
84.85	36.6'

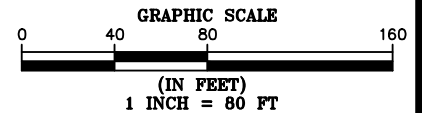

NOTES:

1. TRUE ORIENTATION OF RESIDENCE TO THE CENTERLINE OF THE PROPOSED PIPELINE MAY DIFFER FROM THAT SHOWN.
2. ADDITIONAL CONSTRUCTION LIMITATIONS/INSTRUCTIONS FOR THIS TRACT MAY BE DEFINED UNDER SPECIAL CONSTRUCTION PROVISIONS OF THE RIGHT OF WAY LINE LIST.
3. FOR ADDITIONAL PROCEDURES, SEE RESIDENTIAL IMPLEMENTATION PLAN NOTES.
4. THIS RESIDENTIAL IMPLEMENTATION PLAN DOES NOT CONSTITUTE A COMPLETE BOUNDARY SURVEY AND SHOULD NOT BE RELIED UPON AS SUCH.

SITE SPECIFIC RESIDENTIAL CONSTRUCTION TECHNIQUES

PREFERRED TECHNIQUE

1. CONSTRUCT BY USE OF DRAG SECTION OR OTHER MINIMUM RIGHT OF WAY REQUIREMENT TECHNIQUES. NO WORK SPACE CLOSER THAN 8 FEET TO THE HOME. EQUIPMENT WILL PASS ON THE RIGHT OF WAY.
2. INSTALL AND MAINTAIN FENCING ALONG EDGE OF THE TEMPORARY WORK AREA. FENCING TO EXTEND AT LEAST 100 FEET BEYOND THE EXTREMES OF THE STRUCTURE(S).

REV.	DESCRIPTION	BY	DATE
0	INITIAL RELEASE	FL	5/20/15

ROVER PIPELINE LLC



4801 SOUTHWEST PARKWAY
BUILDING TWO, SUITE 100
AUSTIN, TEXAS 78735
OFC: 512.447.0575
FAX: 512.326.3029
EMAIL: INFO@SAM.BIZ

ROVER PIPELINE LLC
HOUSTON, TEXAS

MARKET SEGMENT


RIP-LI-MP 084.85

PROPOSED 50' WIDE PERMANENT EASEMENT
RESIDENTIAL IMPLEMENTATION PLAN
0' TO 50' EDGE OF WORK SPACE
LIVINGSTON COUNTY, MICHIGAN

SCALE: 1" = 80'	DRAWN BY: FL	PROJ. No.: 34554
PROJ.: ROVER-MARKET	CHECKED BY: NAV	SHEET No.: 1 OF 1


RESIDENTIAL IMPLEMENTATION PLAN

SECTION 34, T-1-N, R-4-E

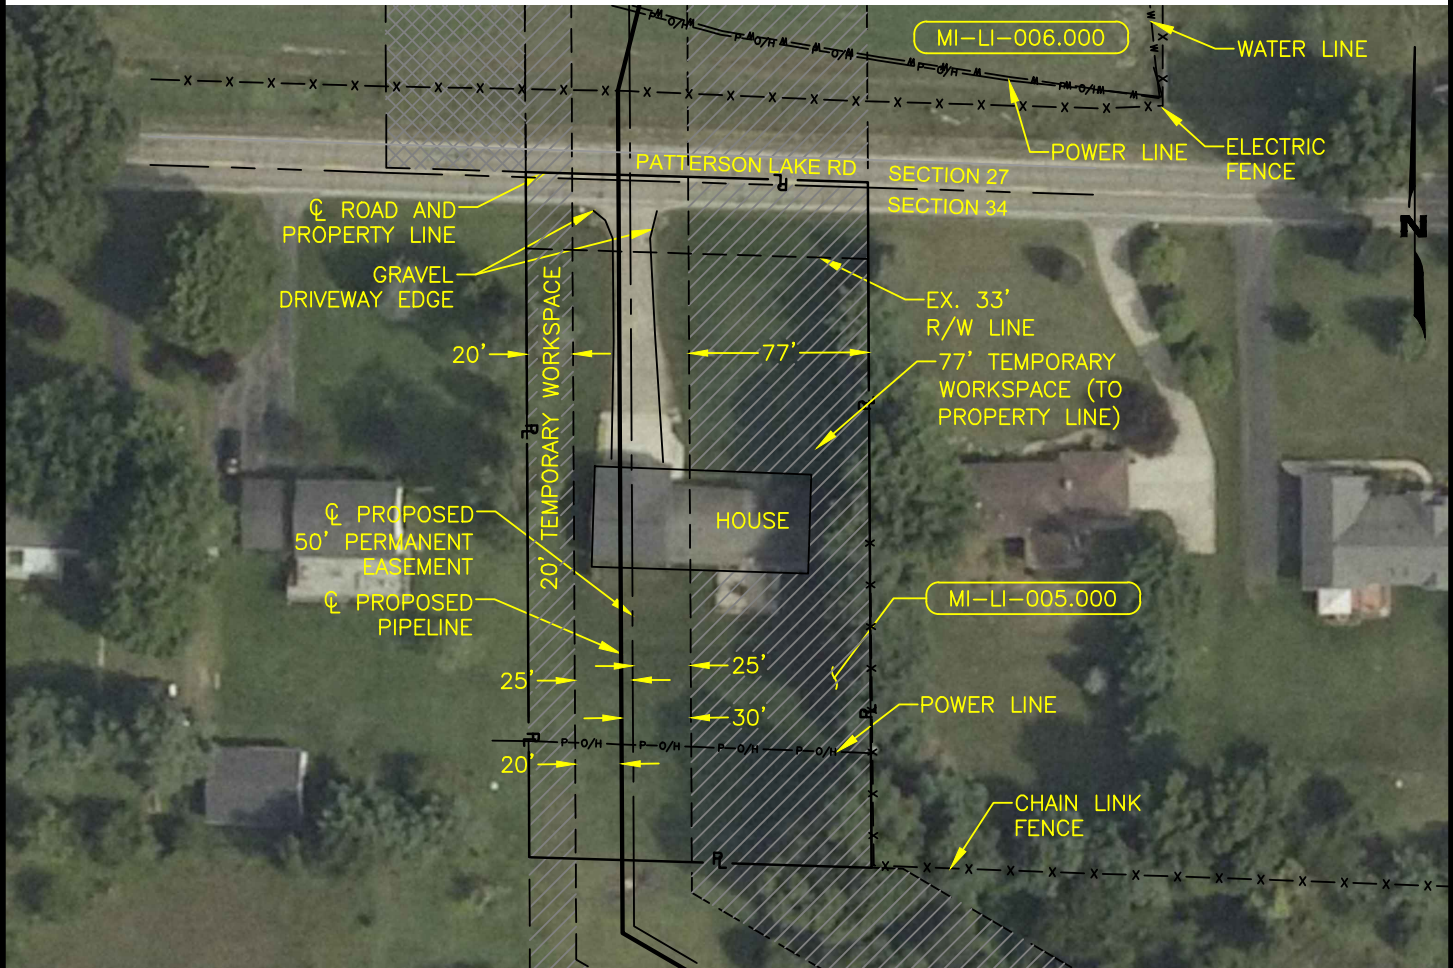

RESIDENTIAL LOCATED 0' TO 50'
FROM THE EDGE OF WORK AREA

M.P. DISTANCE
85.47 0'

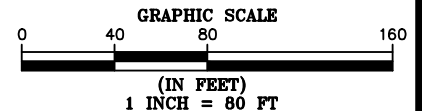

NOTES:

1. TRUE ORIENTATION OF RESIDENCE TO THE CENTERLINE OF THE PROPOSED PIPELINE MAY DIFFER FROM THAT SHOWN.
2. ADDITIONAL CONSTRUCTION LIMITATIONS/INSTRUCTIONS FOR THIS TRACT MAY BE DEFINED UNDER SPECIAL CONSTRUCTION PROVISIONS OF THE RIGHT OF WAY LINE LIST.
3. FOR ADDITIONAL PROCEDURES, SEE RESIDENTIAL IMPLEMENTATION PLAN NOTES.
4. THIS RESIDENTIAL IMPLEMENTATION PLAN DOES NOT CONSTITUTE A COMPLETE BOUNDARY SURVEY AND SHOULD NOT BE RELIED UPON AS SUCH.

SITE SPECIFIC RESIDENTIAL CONSTRUCTION TECHNIQUES

PREFERRED TECHNIQUE

1. CONSTRUCT BY USE OF DRAG SECTION OR OTHER MINIMUM RIGHT OF WAY REQUIREMENT TECHNIQUES. NO WORK SPACE CLOSER THAN 8 FEET TO THE HOME. EQUIPMENT WILL PASS ON THE RIGHT OF WAY.
2. INSTALL AND MAINTAIN FENCING ALONG EDGE OF THE TEMPORARY WORK AREA. FENCING TO EXTEND AT LEAST 100 FEET BEYOND THE EXTREMES OF THE STRUCTURE(S).

REV.	DESCRIPTION	BY	DATE
0	INITIAL RELEASE	FL	5/19/15

ROVER PIPELINE LLC



4801 SOUTHWEST PARKWAY
BUILDING TWO, SUITE 100
AUSTIN, TEXAS 78735
OFC: 512.447.0575
FAX: 512.326.3029
EMAIL: INFO@SAM.BIZ

ROVER PIPELINE LLC
HOUSTON, TEXAS

MARKET SEGMENT

RIP-LI-MP 085.47


PROPOSED 50' WIDE PERMANENT EASEMENT
RESIDENTIAL IMPLEMENTATION PLAN
0' TO 50' EDGE OF WORK SPACE
LIVINGSTON COUNTY, MICHIGAN

SCALE: 1" = 80' DRAWN BY: FL PROJ. No.: 34554
PROJ.: ROVER-MARKET CHECKED BY: NAV SHEET No.: 1 OF 1

RIP-LI-MP 085.47_005.000.DWG


RESIDENTIAL IMPLEMENTATION PLAN

SECTION 34, T-1-N, R-4-E

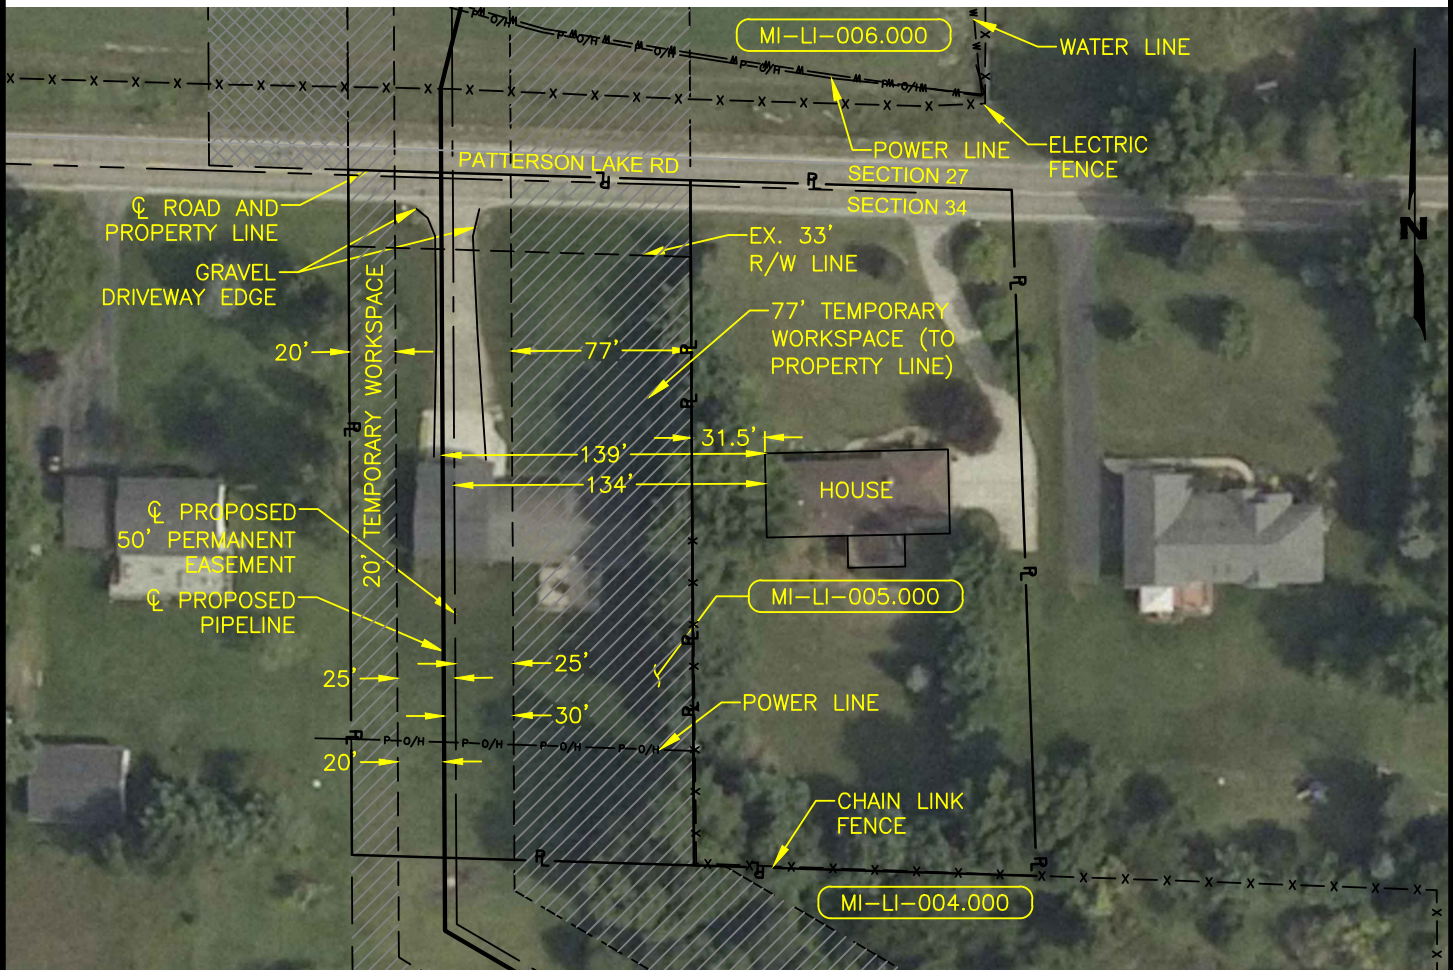

RESIDENTIAL LOCATED 0' TO 50'
FROM THE EDGE OF WORK AREA

M.P.	DISTANCE
85.47	31.5'

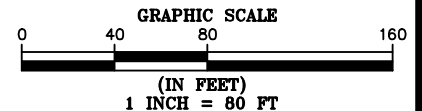

NOTES:

1. TRUE ORIENTATION OF RESIDENCE TO THE CENTERLINE OF THE PROPOSED PIPELINE MAY DIFFER FROM THAT SHOWN.
2. ADDITIONAL CONSTRUCTION LIMITATIONS/INSTRUCTIONS FOR THIS TRACT MAY BE DEFINED UNDER SPECIAL CONSTRUCTION PROVISIONS OF THE RIGHT OF WAY LINE LIST.
3. FOR ADDITIONAL PROCEDURES, SEE RESIDENTIAL IMPLEMENTATION PLAN NOTES.
4. THIS RESIDENTIAL IMPLEMENTATION PLAN DOES NOT CONSTITUTE A COMPLETE BOUNDARY SURVEY AND SHOULD NOT BE RELIED UPON AS SUCH.

SITE SPECIFIC RESIDENTIAL CONSTRUCTION TECHNIQUES

PREFERRED TECHNIQUE

1. CONSTRUCT BY USE OF DRAG SECTION OR OTHER MINIMUM RIGHT OF WAY REQUIREMENT TECHNIQUES. NO WORK SPACE CLOSER THAN 8 FEET TO THE HOME. EQUIPMENT WILL PASS ON THE RIGHT OF WAY.
2. INSTALL AND MAINTAIN FENCING ALONG EDGE OF THE TEMPORARY WORK AREA. FENCING TO EXTEND AT LEAST 100 FEET BEYOND THE EXTREMES OF THE STRUCTURE(S).

REV.	DESCRIPTION	BY	DATE
0	INITIAL RELEASE	FL	5/19/15

ROVER PIPELINE LLC



4801 SOUTHWEST PARKWAY
BUILDING TWO, SUITE 100
AUSTIN, TEXAS 78735
OFC: 512.447.0575
FAX: 512.326.3029
EMAIL: INFO@SAM.BIZ

ROVER PIPELINE LLC
HOUSTON, TEXAS

MARKET SEGMENT

RIP-LI-MP 085.47

PROPOSED 50' WIDE PERMANENT EASEMENT
RESIDENTIAL IMPLEMENTATION PLAN
0' TO 50' EDGE OF WORK SPACE
LIVINGSTON COUNTY, MICHIGAN

SCALE: 1" = 80'	DRAWN BY: FL	PROJ. No.: 34554
PROJ.: ROVER-MARKET	CHECKED BY: NAV	SHEET No.: 1 OF 1


RESIDENTIAL IMPLEMENTATION PLAN

SECTION 22, T-1-N, R-4-E



RESIDENTIAL LOCATED 0' TO 50'
FROM THE EDGE OF WORK AREA

M.P.	DISTANCE
86.96	27.0'

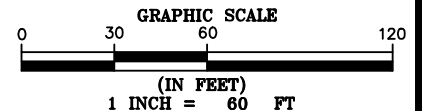

NOTES:

1. TRUE ORIENTATION OF RESIDENCE TO THE CENTERLINE OF THE PROPOSED PIPELINE MAY DIFFER FROM THAT SHOWN.
2. ADDITIONAL CONSTRUCTION LIMITATIONS/INSTRUCTIONS FOR THIS TRACT MAY BE DEFINED UNDER SPECIAL CONSTRUCTION PROVISIONS OF THE RIGHT OF WAY LINE LIST.
3. FOR ADDITIONAL PROCEDURES, SEE RESIDENTIAL IMPLEMENTATION PLAN NOTES.
4. THIS RESIDENTIAL IMPLEMENTATION PLAN DOES NOT CONSTITUTE A COMPLETE BOUNDARY SURVEY AND SHOULD NOT BE RELIED UPON AS SUCH.

SITE SPECIFIC RESIDENTIAL CONSTRUCTION TECHNIQUES

PREFERRED TECHNIQUE

1. CONSTRUCT BY USE OF DRAG SECTION OR OTHER MINIMUM RIGHT OF WAY REQUIREMENT TECHNIQUES.
EQUIPMENT WILL PASS ON THE RIGHT OF WAY.
2. INSTALL AND MAINTAIN FENCING ALONG EDGE OF THE TEMPORARY WORK AREA. FENCING TO EXTEND AT LEAST 100 FEET BEYOND THE EXTREMES OF THE STRUCTURE(S).

REV.	DESCRIPTION	BY	DATE
0	INITIAL RELEASE	JAH	01/29/15
1	EASEMENT REVISION	SJTM	04/10/15
2	REVISION PER COMMENTS	NAV	04/16/15

ROVER PIPELINE LLC



4801 SOUTHWEST PARKWAY
BUILDING TWO, SUITE 100
AUSTIN, TEXAS 78735
OFC: 512.447.0575
FAX: 512.326.3029
EMAIL: INFO@SAM.BIZ

ROVER PIPELINE LLC
HOUSTON, TEXAS



MARKET SEGMENT

RIP-LI-MP 86.96
PROPOSED 50' WIDE PERMANENT EASEMENT
RESIDENTIAL IMPLEMENTATION PLAN
0' TO 50' EDGE OF WORK SPACE
LIVINGSTON COUNTY, MICHIGAN

SCALE: 1" = 60'	DRAWN BY: JAH	PROJ. No.: 34554
PROJ.: ROVER-MARKET	CHECKED BY: NAV	SHEET No.: 1 OF 1

RESIDENTIAL IMPLEMENTATION PLAN

SECTION 15, T-1-N, R-4-E

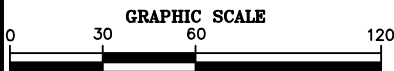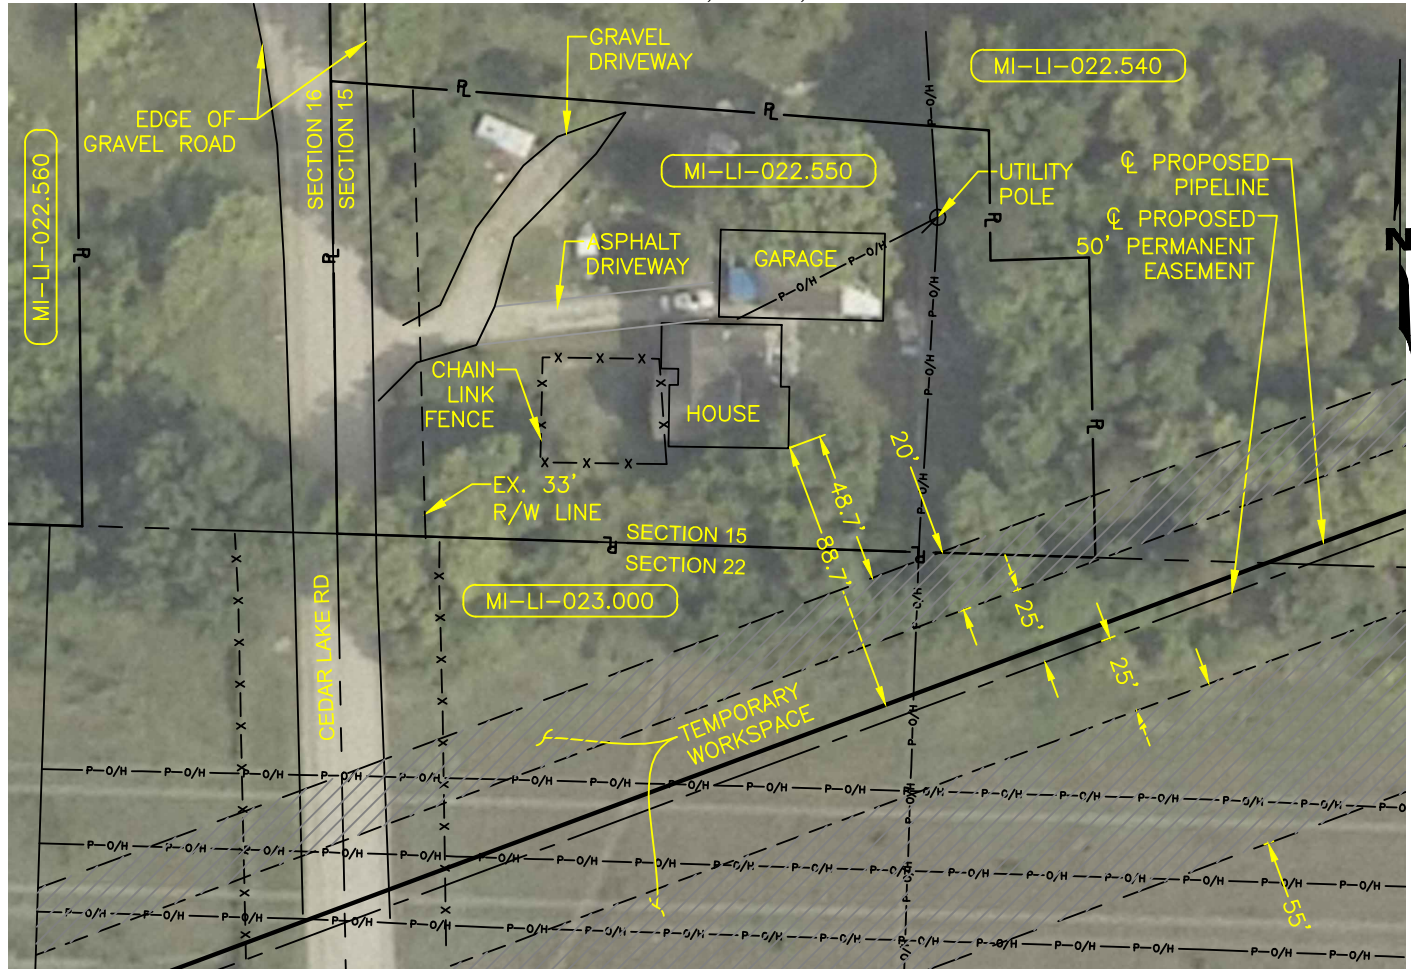

RESIDENTIAL LOCATED 0' TO 50'
FROM THE EDGE OF WORK AREA

M.P.	DISTANCE
88.29	48.7'

**NOTE: COMPANY INTENDS
TO ACQUIRE HOME.**

NOTES:

1. TRUE ORIENTATION OF RESIDENCE TO THE CENTERLINE OF THE PROPOSED PIPELINE MAY DIFFER FROM THAT SHOWN.
2. ADDITIONAL CONSTRUCTION LIMITATIONS/INSTRUCTIONS FOR THIS TRACT MAY BE DEFINED UNDER SPECIAL CONSTRUCTION PROVISIONS OF THE RIGHT OF WAY LINE LIST.
3. FOR ADDITIONAL PROCEDURES, SEE RESIDENTIAL IMPLEMENTATION PLAN NOTES.
4. THIS RESIDENTIAL IMPLEMENTATION PLAN DOES NOT CONSTITUTE A COMPLETE BOUNDARY SURVEY AND SHOULD NOT BE RELIED UPON AS SUCH.

SITE SPECIFIC RESIDENTIAL CONSTRUCTION TECHNIQUES

PREFERRED TECHNIQUE

1. CONSTRUCT BY USE OF DRAG SECTION OR OTHER MINIMUM RIGHT OF WAY REQUIREMENT TECHNIQUES.
EQUIPMENT WILL PASS ON THE RIGHT OF WAY.
2. INSTALL AND MAINTAIN FENCING ALONG EDGE OF THE TEMPORARY WORK AREA. FENCING TO EXTEND AT LEAST 100 FEET BEYOND THE EXTREMES OF THE STRUCTURE(S).

REV.	DESCRIPTION	BY	DATE
0	INITIAL RELEASE	JAH	01/16/15
1	REVISION PER COMMENTS	NAV	04/20/15
2	REVISED ROUTE	SJTM	05/07/15

ROVER PIPELINE LLC



4801 SOUTHWEST PARKWAY
BUILDING TWO, SUITE 100
AUSTIN, TEXAS 78735
OFF: 512.447.0575
FAX: 512.326.3029
EMAIL: INFO@SAM.BIZ

ROVER PIPELINE LLC
HOUSTON, TEXAS

MARKET SEGMENT


RIP-LI-MP 88.29

PROPOSED 50' WIDE PERMANENT EASEMENT
RESIDENTIAL IMPLEMENTATION PLAN
0' TO 50' EDGE OF WORK SPACE
LIVINGSTON COUNTY, MICHIGAN

SCALE: 1" = 60'	DRAWN BY: JAH	PROJ. No.: 34554
PROJ.: ROVER-MARKET	CHECKED BY: NAV	SHEET No.: 1 OF 1


RESIDENTIAL IMPLEMENTATION PLAN

SECTION 21, T-1-N, R-4-E

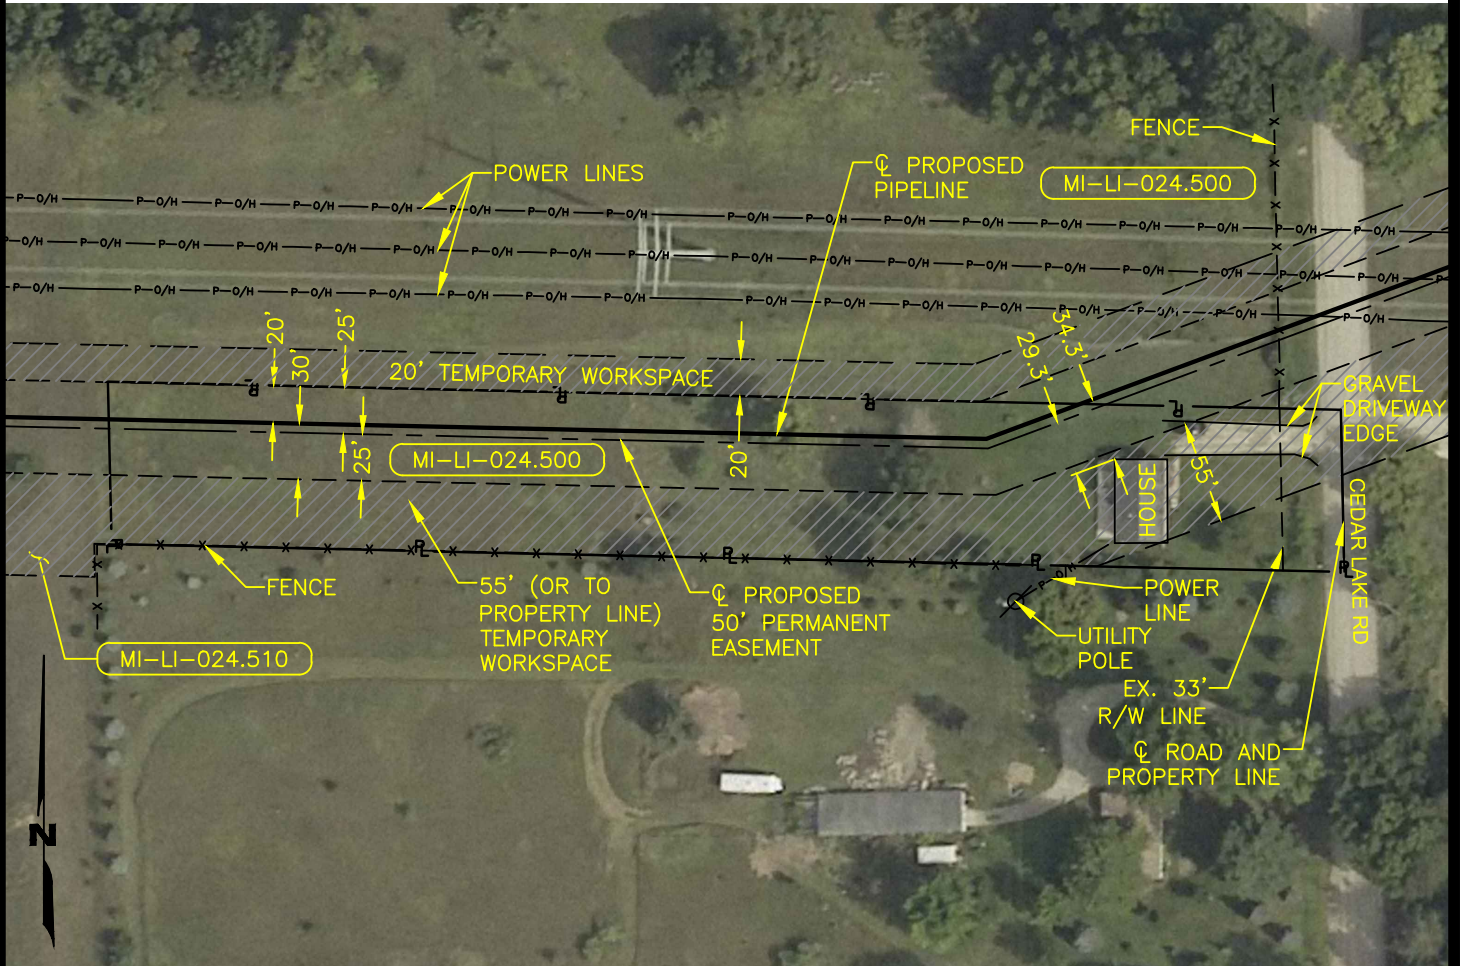

RESIDENTIAL LOCATED 0' TO 50'
FROM THE EDGE OF WORK AREA

M.P.	DISTANCE
88.35	0'

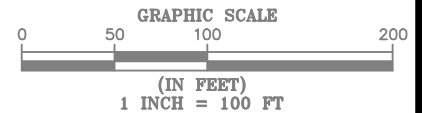

NOTES:

1. TRUE ORIENTATION OF RESIDENCE TO THE CENTERLINE OF THE PROPOSED PIPELINE MAY DIFFER FROM THAT SHOWN.
2. ADDITIONAL CONSTRUCTION LIMITATIONS/INSTRUCTIONS FOR THIS TRACT MAY BE DEFINED UNDER SPECIAL CONSTRUCTION PROVISIONS OF THE RIGHT OF WAY LINE LIST.
3. FOR ADDITIONAL PROCEDURES, SEE RESIDENTIAL IMPLEMENTATION PLAN NOTES.
4. THIS RESIDENTIAL IMPLEMENTATION PLAN DOES NOT CONSTITUTE A COMPLETE BOUNDARY SURVEY AND SHOULD NOT BE RELIED UPON AS SUCH.

SITE SPECIFIC RESIDENTIAL CONSTRUCTION TECHNIQUES

PREFERRED TECHNIQUE

1. CONSTRUCT BY USE OF DRAG SECTION OR OTHER MINIMUM RIGHT OF WAY REQUIREMENT TECHNIQUES. NO WORK SPACE CLOSER THAN 8 FEET TO THE HOME. EQUIPMENT WILL PASS ON THE RIGHT OF WAY.
2. INSTALL AND MAINTAIN FENCING ALONG EDGE OF THE TEMPORARY WORK AREA. FENCING TO EXTEND AT LEAST 100 FEET BEYOND THE EXTREMES OF THE STRUCTURE(S).

REV.	DESCRIPTION	BY	DATE
0	INITIAL RELEASE	FL	5/19/15

ROVER PIPELINE LLC



4801 SOUTHWEST PARKWAY
BUILDING TWO, SUITE 100
AUSTIN, TEXAS 78735
OFC: 512.447.0575
FAX: 512.326.3029
EMAIL: INFO@SAM.BIZ

ROVER PIPELINE LLC
HOUSTON, TEXAS

MARKET SEGMENT

RIP-LI-MP 088.35


PROPOSED 50' WIDE PERMANENT EASEMENT
RESIDENTIAL IMPLEMENTATION PLAN
0' TO 50' EDGE OF WORK SPACE
LIVINGSTON COUNTY, MICHIGAN

SCALE: 1" = 100'	DRAWN BY: FL	PROJ. No.: 34554
PROJ.: ROVER-MARKET	CHECKED BY: NAV	SHEET No.: 1 OF 1

RIP-LI-MP 088.35_024.500.DWG


RESIDENTIAL IMPLEMENTATION PLAN

SECTION 18, T-1-N, R-4-E

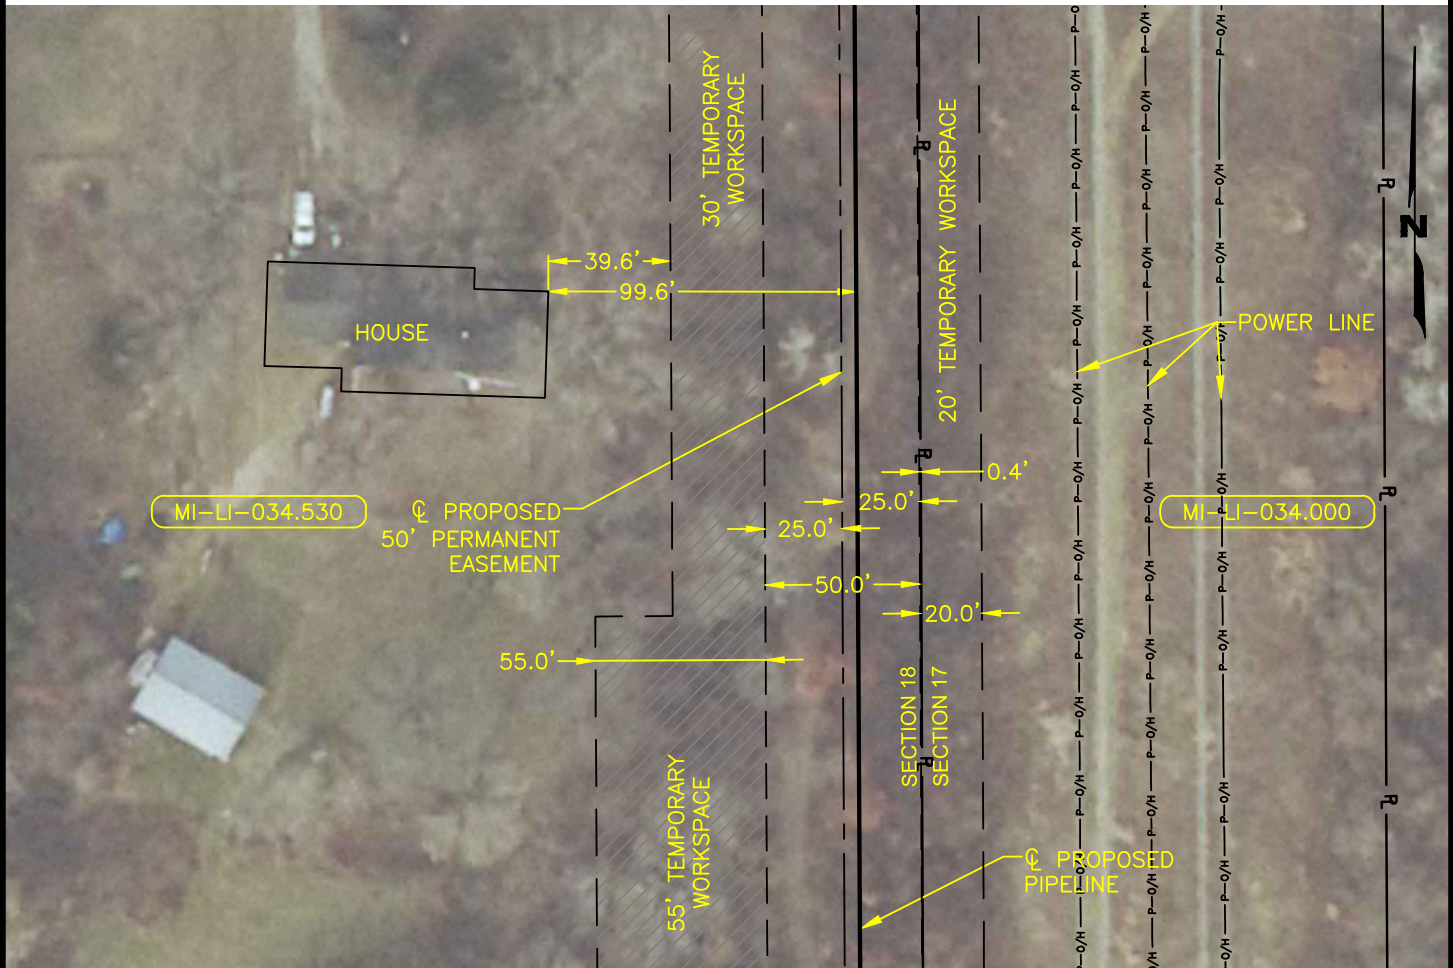

RESIDENTIAL LOCATED 0' TO 50' FROM THE EDGE OF WORK AREA

M.P.	DISTANCE
90.94	39.6'

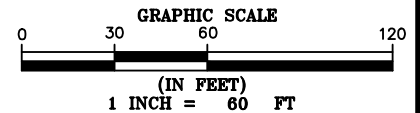

NOTES:

1. TRUE ORIENTATION OF RESIDENCE TO THE CENTERLINE OF THE PROPOSED PIPELINE MAY DIFFER FROM THAT SHOWN.
2. ADDITIONAL CONSTRUCTION LIMITATIONS/INSTRUCTIONS FOR THIS TRACT MAY BE DEFINED UNDER SPECIAL CONSTRUCTION PROVISIONS OF THE RIGHT OF WAY LINE LIST.
3. FOR ADDITIONAL PROCEDURES, SEE RESIDENTIAL IMPLEMENTATION PLAN NOTES.
4. THIS RESIDENTIAL IMPLEMENTATION PLAN DOES NOT CONSTITUTE A COMPLETE BOUNDARY SURVEY AND SHOULD NOT BE RELIED UPON AS SUCH.

SITE SPECIFIC RESIDENTIAL CONSTRUCTION TECHNIQUES

PREFERRED TECHNIQUE

1. CONSTRUCT BY USE OF DRAG SECTION OR OTHER MINIMUM RIGHT OF WAY REQUIREMENT TECHNIQUES.
EQUIPMENT WILL PASS ON THE RIGHT OF WAY.
2. INSTALL AND MAINTAIN FENCING ALONG EDGE OF THE TEMPORARY WORK AREA. FENCING TO EXTEND AT LEAST 100 FEET BEYOND THE EXTREMES OF THE STRUCTURE(S).

REV.	DESCRIPTION	BY	DATE
0	INITIAL RELEASE	JAH	01/29/15
1	EASEMENT REVISION	SJTM	04/10/15
2	REVISION PER COMMENTS	NAV	04/16/15
3	ROUTE ADJUSTMENT	SJTM	05/11/15

ROVER PIPELINE LLC



4801 SOUTHWEST PARKWAY
BUILDING TWO, SUITE 100
AUSTIN, TEXAS 78735
OFC: 512.447.0575
FAX: 512.326.3029
EMAIL: INFO@SAM.BIZ

ROVER PIPELINE LLC
HOUSTON, TEXAS


MARKET SEGMENT

RIP-LI-MP 90.94
PROPOSED 50' WIDE PERMANENT EASEMENT
RESIDENTIAL IMPLEMENTATION PLAN
0' TO 50' EDGE OF WORK SPACE
LIVINGSTON COUNTY, MICHIGAN

SCALE: 1" = 60'	DRAWN BY: JAH	PROJ. No.: 34554
PROJ.: ROVER-MARKET	CHECKED BY: NAV	SHEET No.: 1 OF 1

RESIDENTIAL IMPLEMENTATION PLAN


SECTION 19, T-2-N, R-4-E

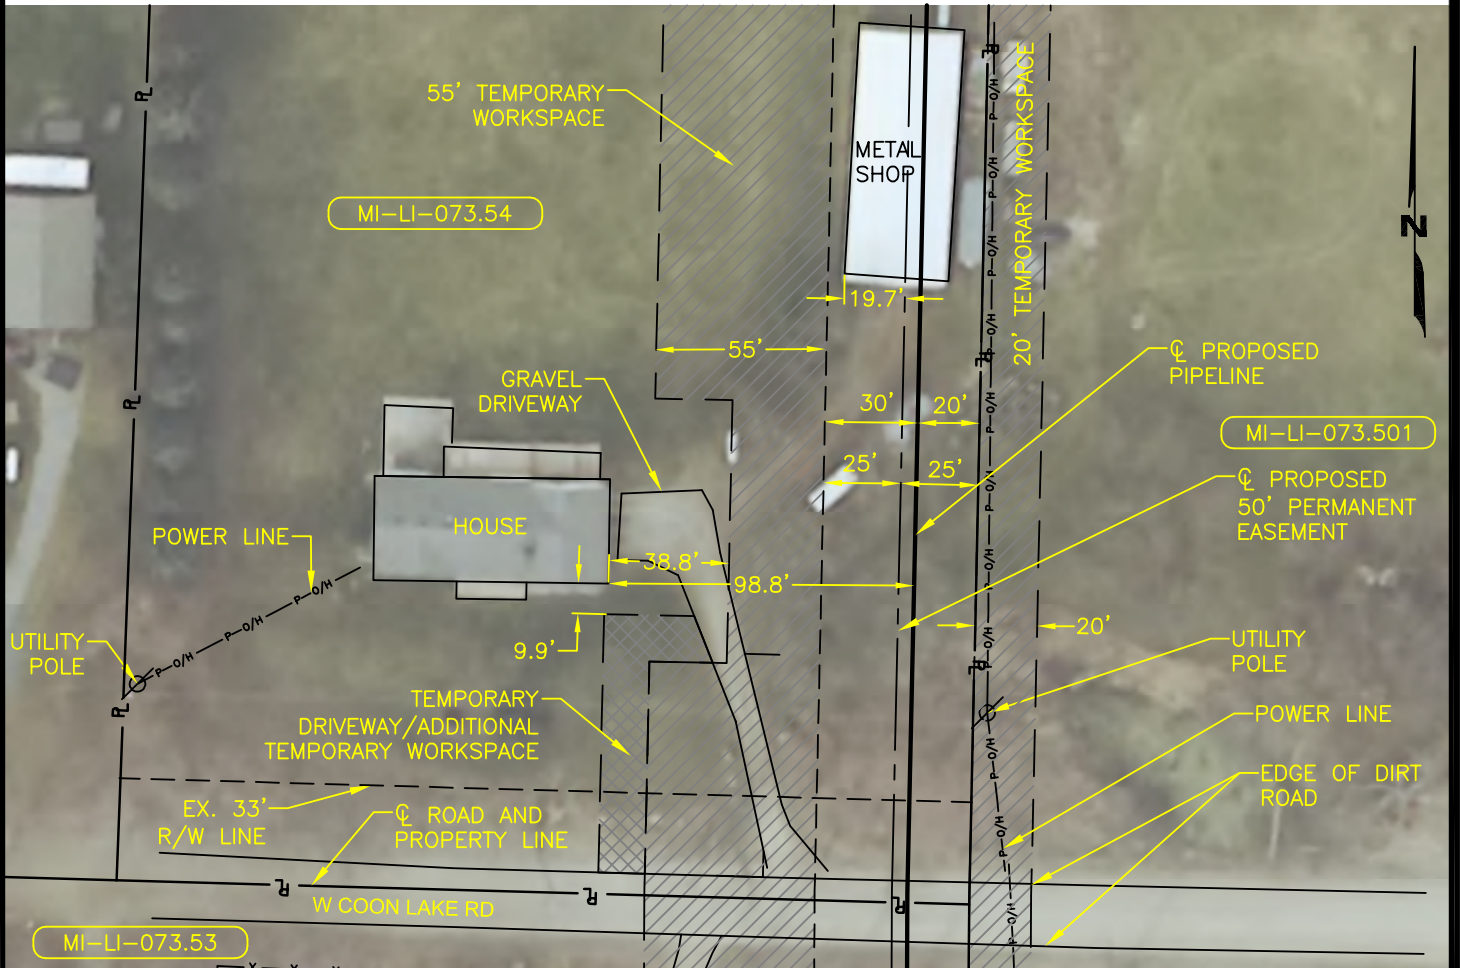

NOTE: COMPANY INTENDS TO ACQUIRE METAL SHOP.

RESIDENTIAL LOCATED 0' TO 50' FROM THE EDGE OF WORK AREA

M.P.	DISTANCE
95.92	38.8'

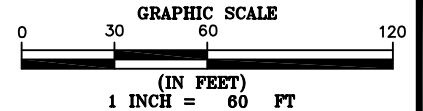

NOTES:

1. TRUE ORIENTATION OF RESIDENCE TO THE CENTERLINE OF THE PROPOSED PIPELINE MAY DIFFER FROM THAT SHOWN.
2. ADDITIONAL CONSTRUCTION LIMITATIONS/INSTRUCTIONS FOR THIS TRACT MAY BE DEFINED UNDER SPECIAL CONSTRUCTION PROVISIONS OF THE RIGHT OF WAY LINE LIST.
3. FOR ADDITIONAL PROCEDURES, SEE RESIDENTIAL IMPLEMENTATION PLAN NOTES.
4. THIS RESIDENTIAL IMPLEMENTATION PLAN DOES NOT CONSTITUTE A COMPLETE BOUNDARY SURVEY AND SHOULD NOT BE RELIED UPON AS SUCH.

SITE SPECIFIC RESIDENTIAL CONSTRUCTION TECHNIQUES

PREFERRED TECHNIQUE

1. CONSTRUCT BY USE OF DRAG SECTION OR OTHER MINIMUM RIGHT OF WAY REQUIREMENT TECHNIQUES.
EQUIPMENT WILL PASS ON THE RIGHT OF WAY.
2. INSTALL AND MAINTAIN FENCING ALONG EDGE OF THE TEMPORARY WORK AREA. FENCING TO EXTEND AT LEAST 100 FEET BEYOND THE EXTREMES OF THE STRUCTURE(S).

REV.	DESCRIPTION	BY	DATE
0	INITIAL RELEASE	JAH	01/29/15
1	REVISE NOTES	NAV	02/17/15
2	EASEMENT REVISION	SJTM	04/10/15
3	EASEMENT REVISION	NAV	04/14/15
4	REVISION PER COMMENTS	NAV	04/16/15
5	TEMPORARY DRIVE	SJTM	04/20/15
6	EASEMENT REVISION	NAV	04/21/15
7	REVISION PER COMMENTS	JAH	06/02/15

ROVER PIPELINE LLC



4801 SOUTHWEST PARKWAY
BUILDING TWO, SUITE 100
AUSTIN, TEXAS 78735
OFC: 512.447.0575
FAX: 512.326.3029
EMAIL: INFO@SAM.BIZ

ROVER PIPELINE LLC
HOUSTON, TEXAS

MARKET SEGMENT

RIP-LI-MP 95.92


PROPOSED 50' WIDE PERMANENT EASEMENT
RESIDENTIAL IMPLEMENTATION PLAN
0' TO 50' EDGE OF WORK SPACE
LIVINGSTON COUNTY, MICHIGAN

SCALE: 1" = 60'	DRAWN BY: JAH	PROJ. No.: 34554
PROJ.: ROVER-MARKET	CHECKED BY: NAV	SHEET No.: 1 OF 1

RIP-LI-MP 095.92_073.540.DWG


RESIDENTIAL IMPLEMENTATION PLAN

SECTION 19, T-2-N, R-4-E

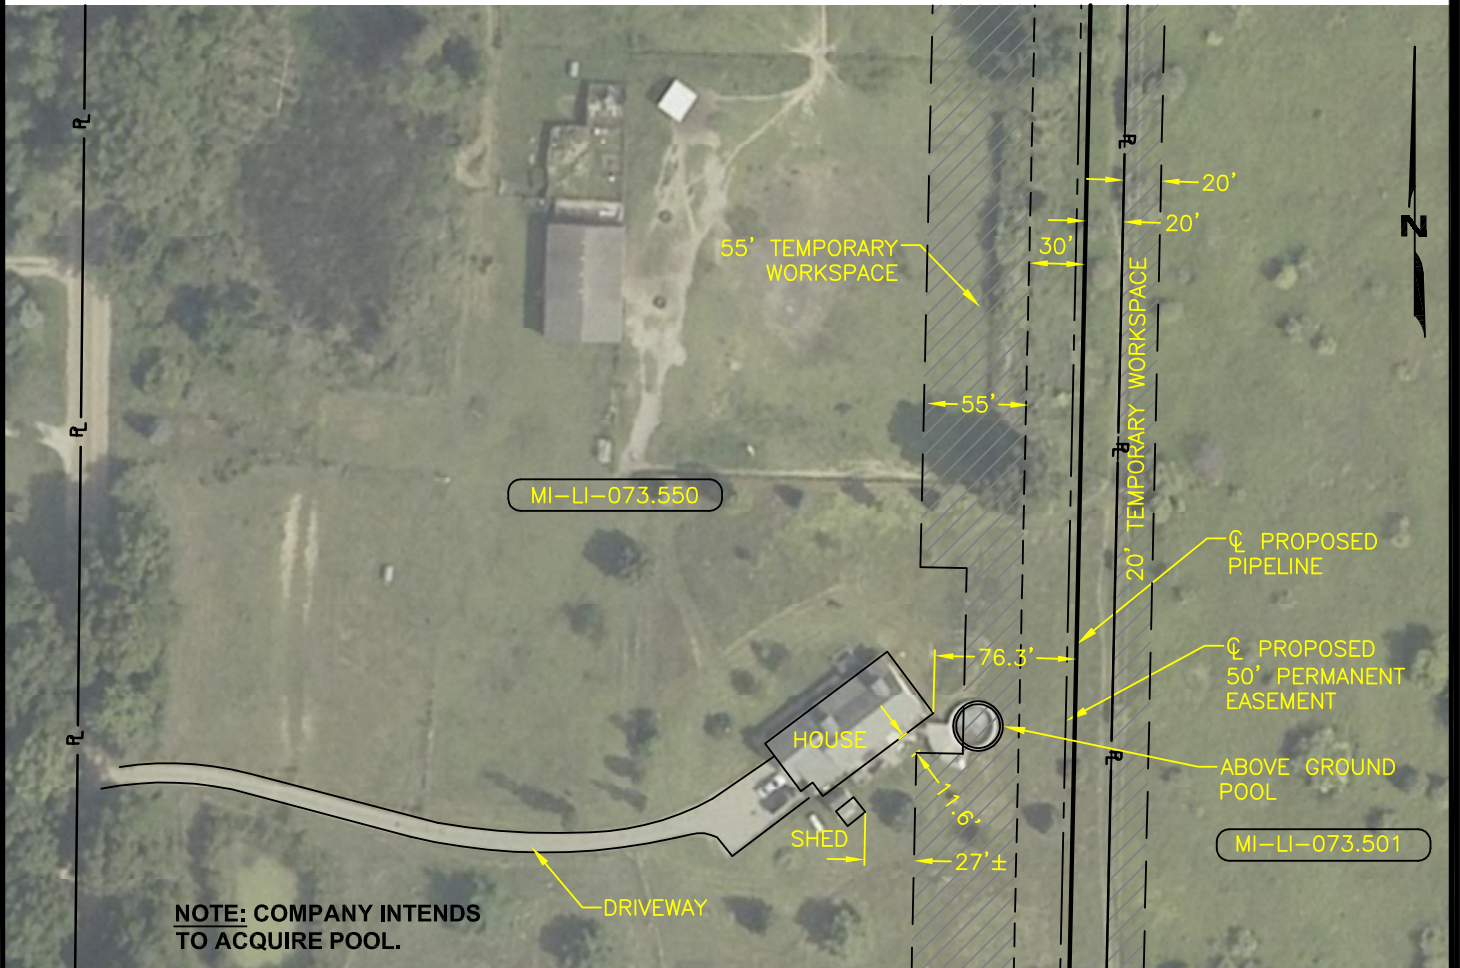

RESIDENTIAL LOCATED 0' TO 50'
FROM THE EDGE OF WORK AREA

M.P.	DISTANCE
96.00	11.6'

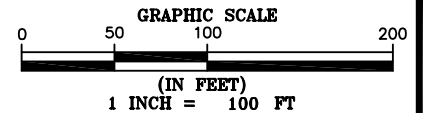

NOTES:

- TRUE ORIENTATION OF RESIDENCE TO THE CENTERLINE OF THE PROPOSED PIPELINE MAY DIFFER FROM THAT SHOWN.
- ADDITIONAL CONSTRUCTION LIMITATIONS/INSTRUCTIONS FOR THIS TRACT MAY BE DEFINED UNDER SPECIAL CONSTRUCTION PROVISIONS OF THE RIGHT OF WAY LINE LIST.
- FOR ADDITIONAL PROCEDURES, SEE RESIDENTIAL IMPLEMENTATION PLAN NOTES.
- THIS RESIDENTIAL IMPLEMENTATION PLAN DOES NOT CONSTITUTE A COMPLETE BOUNDARY SURVEY AND SHOULD NOT BE RELIED UPON AS SUCH.

SITE SPECIFIC RESIDENTIAL CONSTRUCTION TECHNIQUES

PREFERRED TECHNIQUE

- CONSTRUCT BY USE OF DRAG SECTION OR OTHER MINIMUM RIGHT OF WAY REQUIREMENT TECHNIQUES.
EQUIPMENT WILL PASS ON THE RIGHT OF WAY.
- INSTALL AND MAINTAIN FENCING ALONG EDGE OF THE TEMPORARY WORK AREA. FENCING TO EXTEND AT LEAST 100 FEET BEYOND THE EXTREMES OF THE STRUCTURE(S).

REV.	DESCRIPTION	BY	DATE
0	INITIAL RELEASE	JAH	01/29/15
1	EASEMENT REVISION	SJTM	04/10/15
2	EASEMENT REVISION	NAV	04/14/15
3	REVISION PER COMMENTS	NAV	04/16/15
4	EASEMENT REVISION	NAV	04/21/15
5	REVISION PER COMMENTS	JAH	06/02/15

ROVER PIPELINE LLC



4801 SOUTHWEST PARKWAY
BUILDING TWO, SUITE 100
AUSTIN, TEXAS 78735
OFC: 512.447.0575
FAX: 512.326.3029
EMAIL: INFO@SAM.BIZ

ROVER PIPELINE LLC
HOUSTON, TEXAS

MARKET SEGMENT


RIP-LI-MP 96.00

PROPOSED 50' WIDE PERMANENT EASEMENT
RESIDENTIAL IMPLEMENTATION PLAN
0' TO 50' EDGE OF WORK SPACE
LIVINGSTON COUNTY, MICHIGAN

SCALE: 1" = 100'	DRAWN BY: JAH	PROJ. No.: 34554
PROJ: ROVER-MARKET	CHECKED BY: NAV	SHEET No.: 1 OF 1


RESIDENTIAL IMPLEMENTATION PLAN

SECTION 19, T-2-N, R-4-E

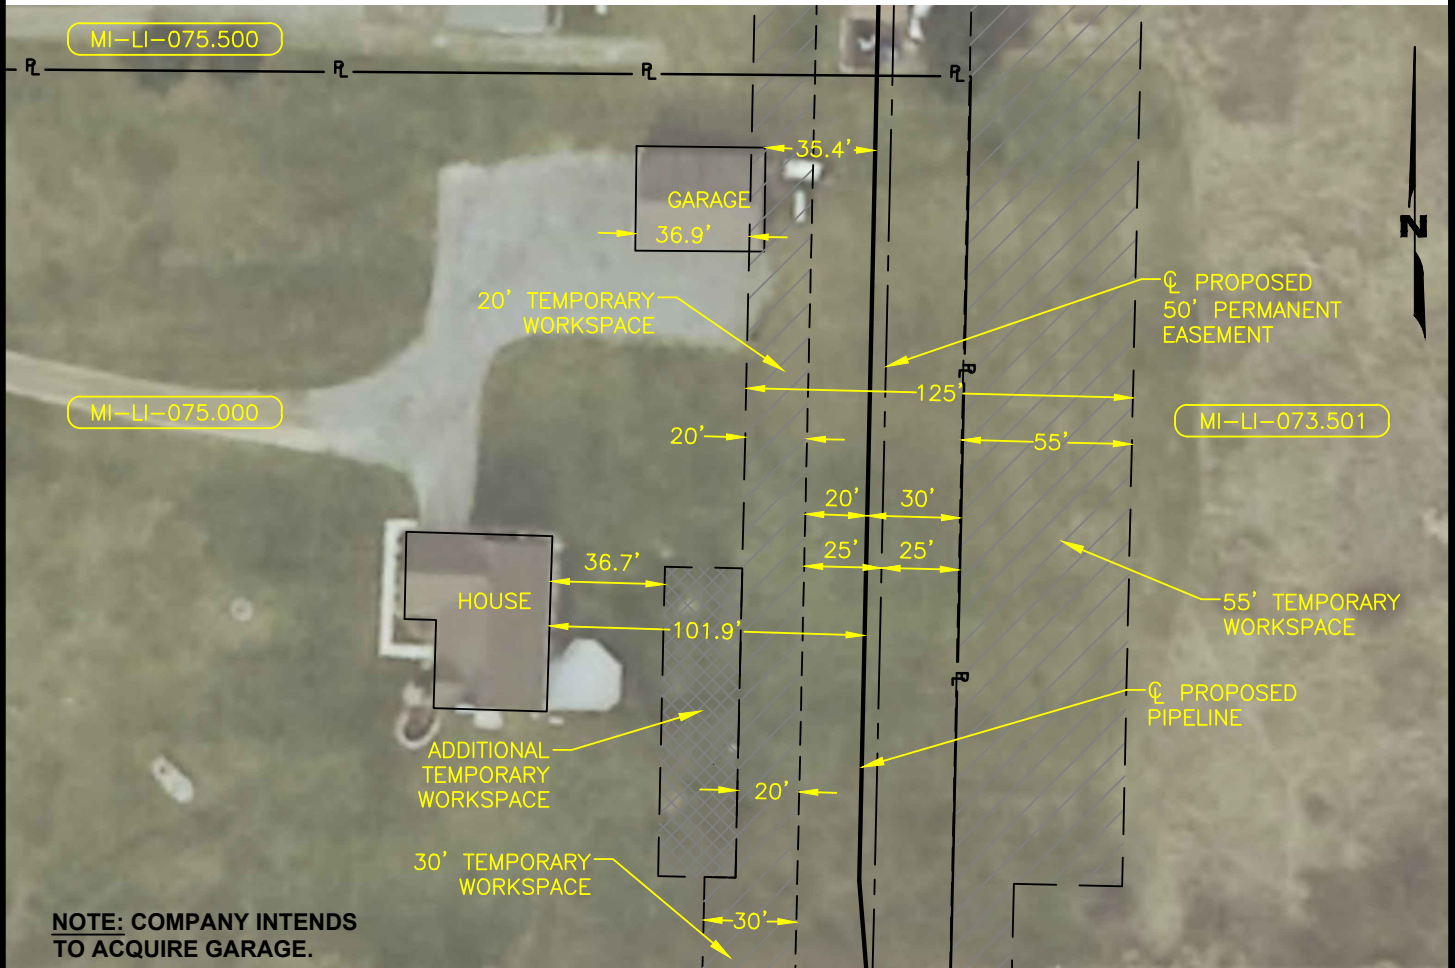

RESIDENTIAL LOCATED 0' TO 50' FROM THE EDGE OF WORK AREA

M.P.	DISTANCE
96.26	36.7'

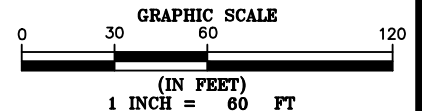

NOTES:

1. TRUE ORIENTATION OF RESIDENCE TO THE CENTERLINE OF THE PROPOSED PIPELINE MAY DIFFER FROM THAT SHOWN.
2. ADDITIONAL CONSTRUCTION LIMITATIONS/INSTRUCTIONS FOR THIS TRACT MAY BE DEFINED UNDER SPECIAL CONSTRUCTION PROVISIONS OF THE RIGHT OF WAY LINE LIST.
3. FOR ADDITIONAL PROCEDURES, SEE RESIDENTIAL IMPLEMENTATION PLAN NOTES.
4. THIS RESIDENTIAL IMPLEMENTATION PLAN DOES NOT CONSTITUTE A COMPLETE BOUNDARY SURVEY AND SHOULD NOT BE RELIED UPON AS SUCH.

SITE SPECIFIC RESIDENTIAL CONSTRUCTION TECHNIQUES

PREFERRED TECHNIQUE

1. CONSTRUCT BY USE OF DRAG SECTION OR OTHER MINIMUM RIGHT OF WAY REQUIREMENT TECHNIQUES.
EQUIPMENT WILL PASS ON THE RIGHT OF WAY.
2. INSTALL AND MAINTAIN FENCING ALONG EDGE OF THE TEMPORARY WORK AREA. FENCING TO EXTEND AT LEAST 100 FEET BEYOND THE EXTREMES OF THE STRUCTURE(S).

REV.	DESCRIPTION	BY	DATE
0	INITIAL RELEASE	KDH	01/29/15
1	EASEMENT REVISION	SJTM	04/10/15
2	EASEMENT REVISION	NAV	04/14/15
3	REVISION PER COMMENTS	NAV	04/16/15
4	EASEMENT REVISION	NAV	04/21/15
5	REVISION PER COMMENTS	JAH	06/02/15

ROVER PIPELINE LLC



4801 SOUTHWEST PARKWAY
BUILDING TWO, SUITE 100
AUSTIN, TEXAS 78735
OFC: 512.447.0575
FAX: 512.326.3029
EMAIL: INFO@SAM.BIZ

ROVER PIPELINE LLC
HOUSTON, TEXAS

MARKET SEGMENT

RIP-LI-MP 96.26

PROPOSED 50' WIDE PERMANENT EASEMENT
RESIDENTIAL IMPLEMENTATION PLAN
0' TO 50' EDGE OF WORK SPACE
LIVINGSTON COUNTY, MICHIGAN

SCALE: 1" = 60'	DRAWN BY: KDH	PROJ. No.: 34554
PROJ.: ROVER-MARKET	CHECKED BY: NAV	SHEET No.: 1 OF 1

RIP-LI-MP 096.26_075.000.DWG

